

DIMOSTRAZIONE PARCO PUBBLICO
scala 1:1000

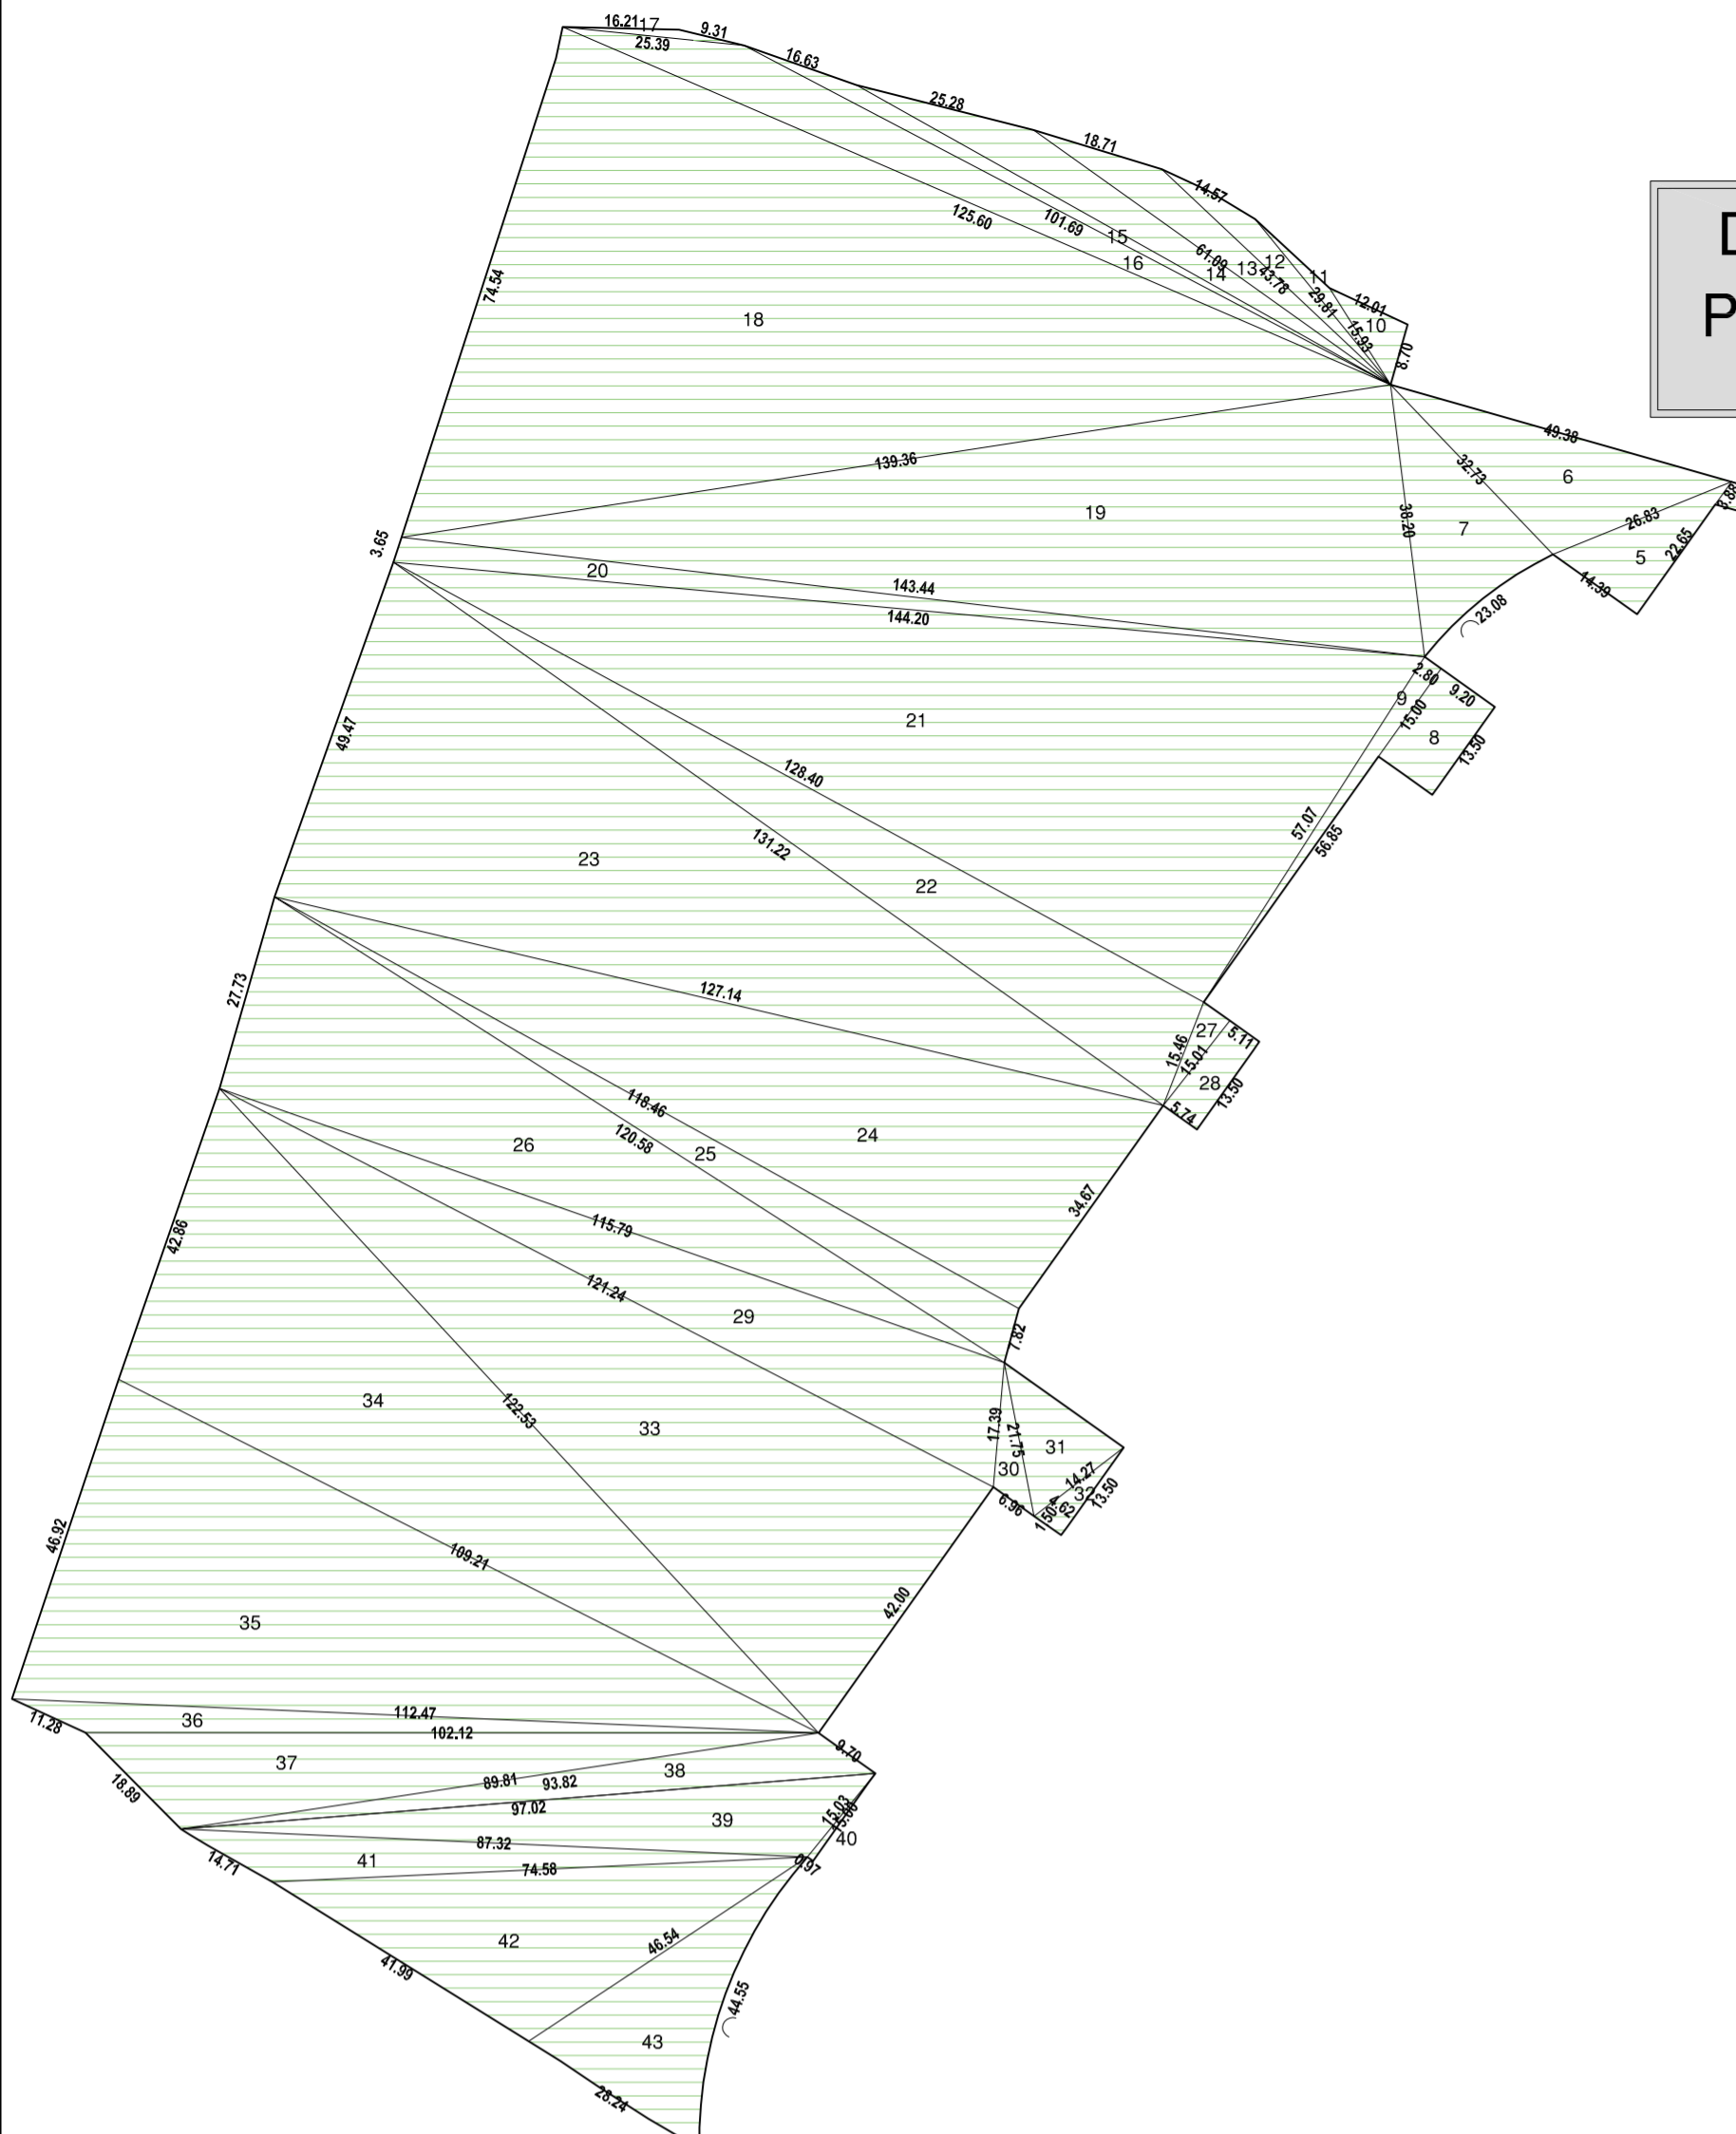


Figura n.	Superficie
1	140,63
2	215,00
3	81,10
4	225,31
5	162,89
6	406,19
7	353,23
8	137,94
9	79,88
10	51,57
11	29,26
12	87,40
13	181,45
14	281,02
15	120,63
16	480,92
17	15,85
18	4.641,13
19	2.660,91
20	256,71
21	3.654,31
22	985,09
23	3.125,72
24	2.040,54
25	449,29
26	1.603,17
27	33,43
28	80,85
29	975,84
30	52,23
31	152,86
32	34,66
33	2.520,07
34	2.319,27
35	2.535,15
36	241,25
37	684,38
38	302,57
39	527,17
40	7,24
41	297,84
42	887,56
43	481,17
Somma	34.602,62

DIMOSTRAZIONE VERDE PUBBLICO
scala 1:1000

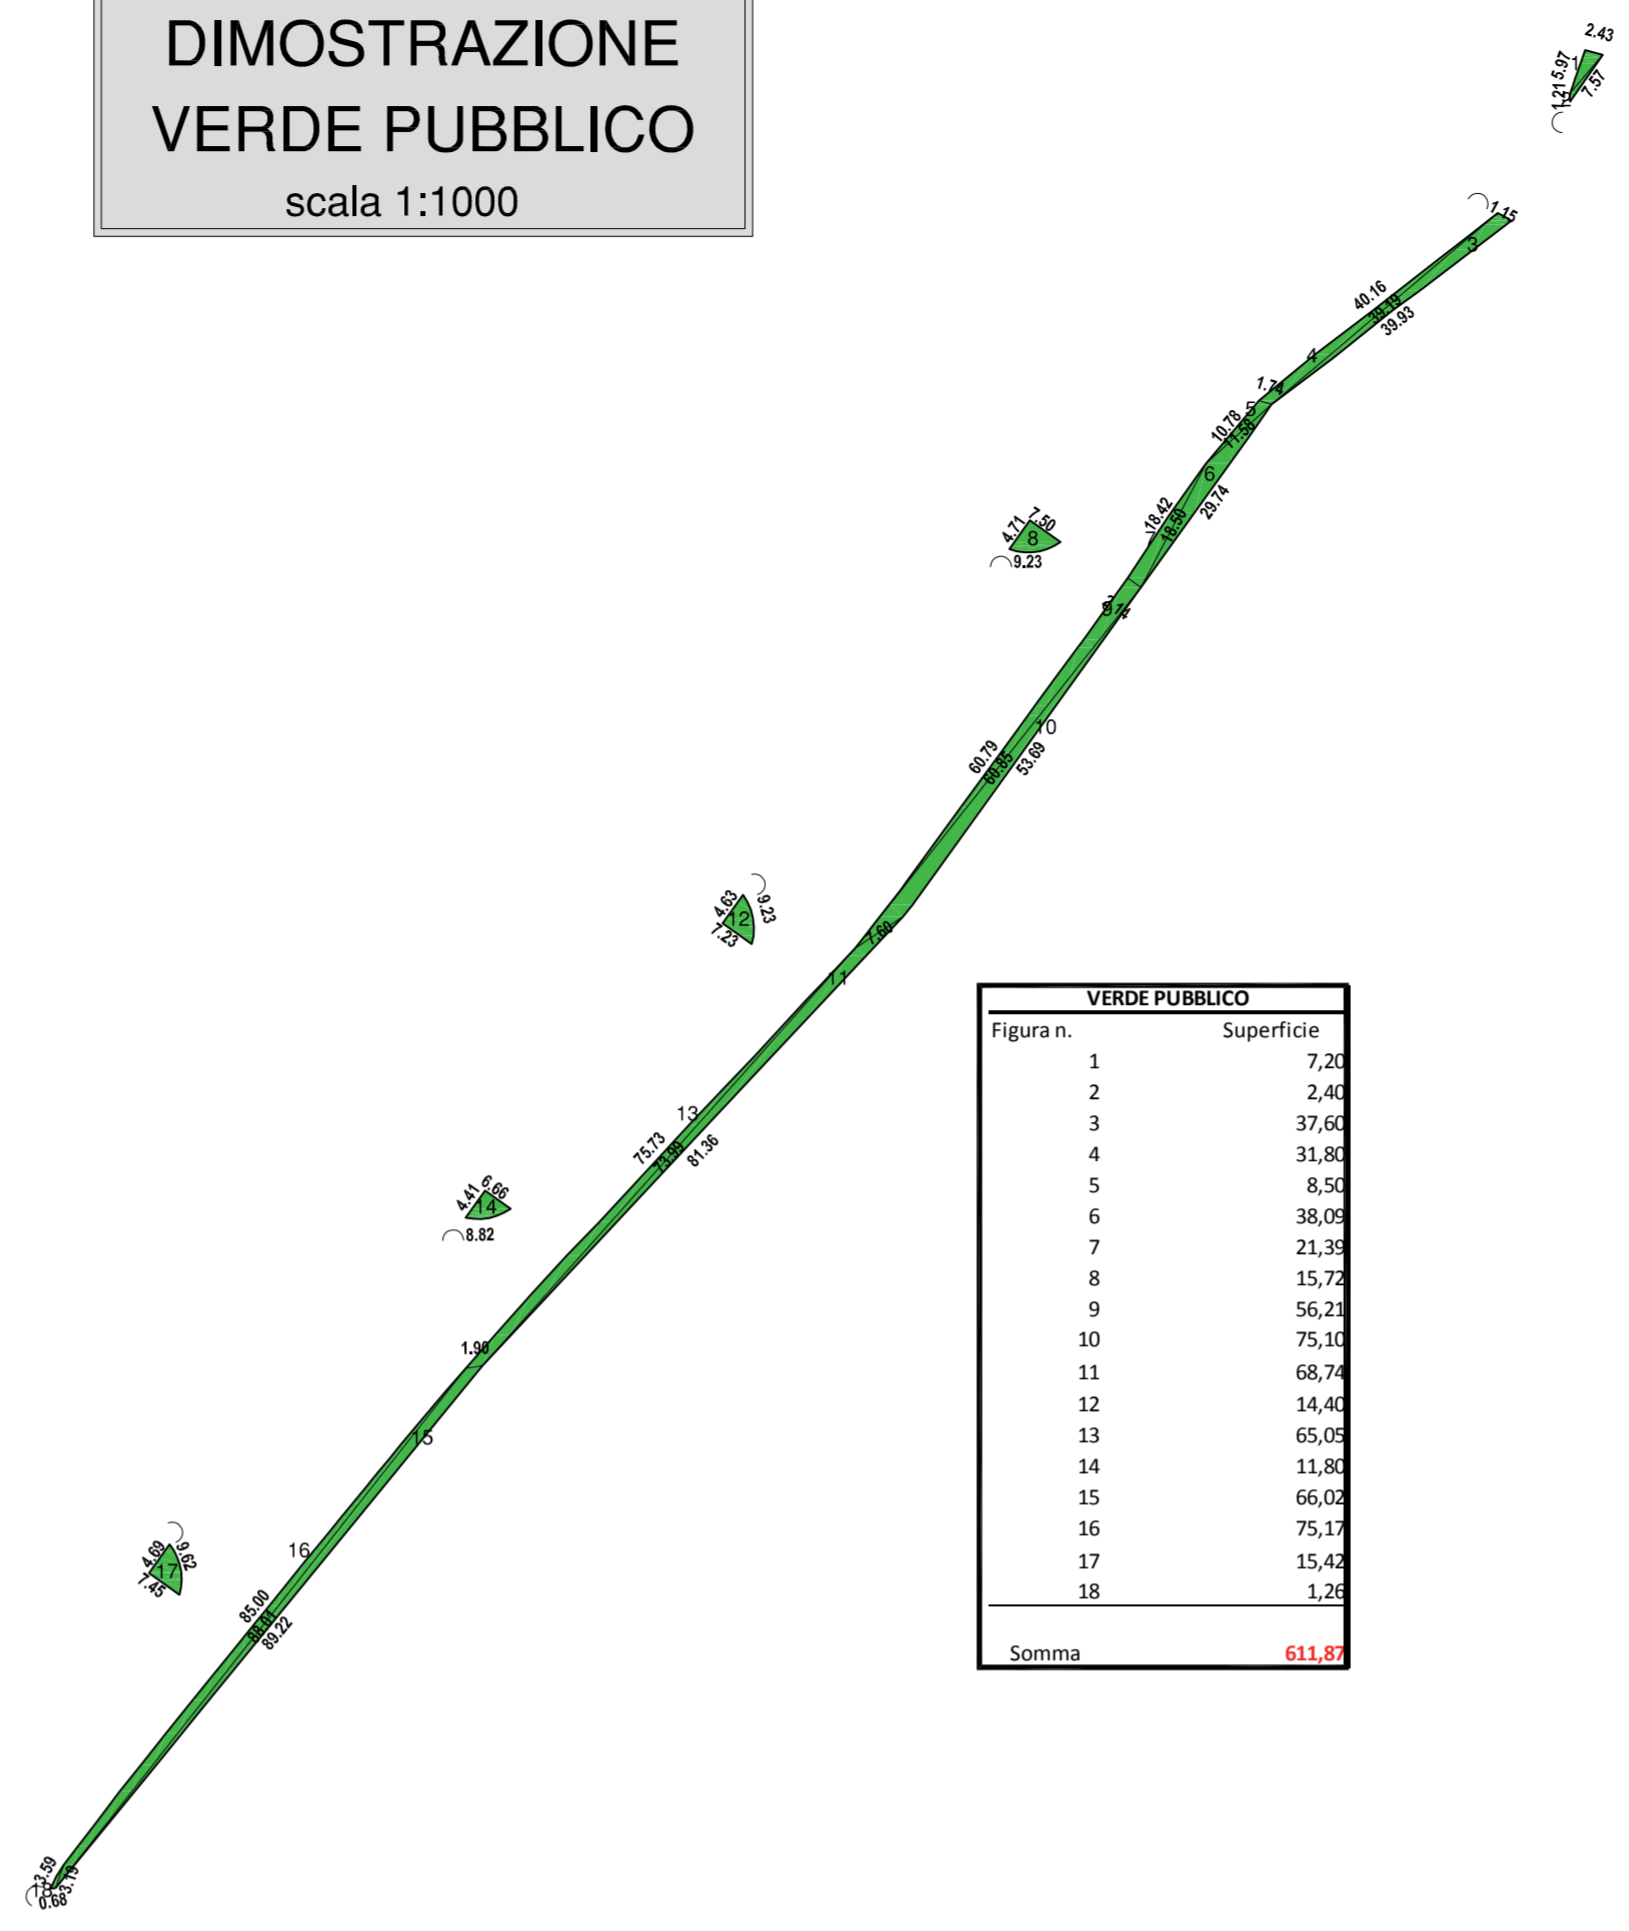


Figura n.	Superficie
1	7,20
2	2,40
3	37,64
4	31,84
5	8,50
6	38,09
7	21,39
8	15,79
9	56,21
10	75,10
11	68,74
12	14,40
13	65,09
14	11,84
15	66,00
16	75,17
17	15,42
18	1,28
Somma	611,82

DIMOSTRAZIONE CICLOPISTA
scala 1:1000

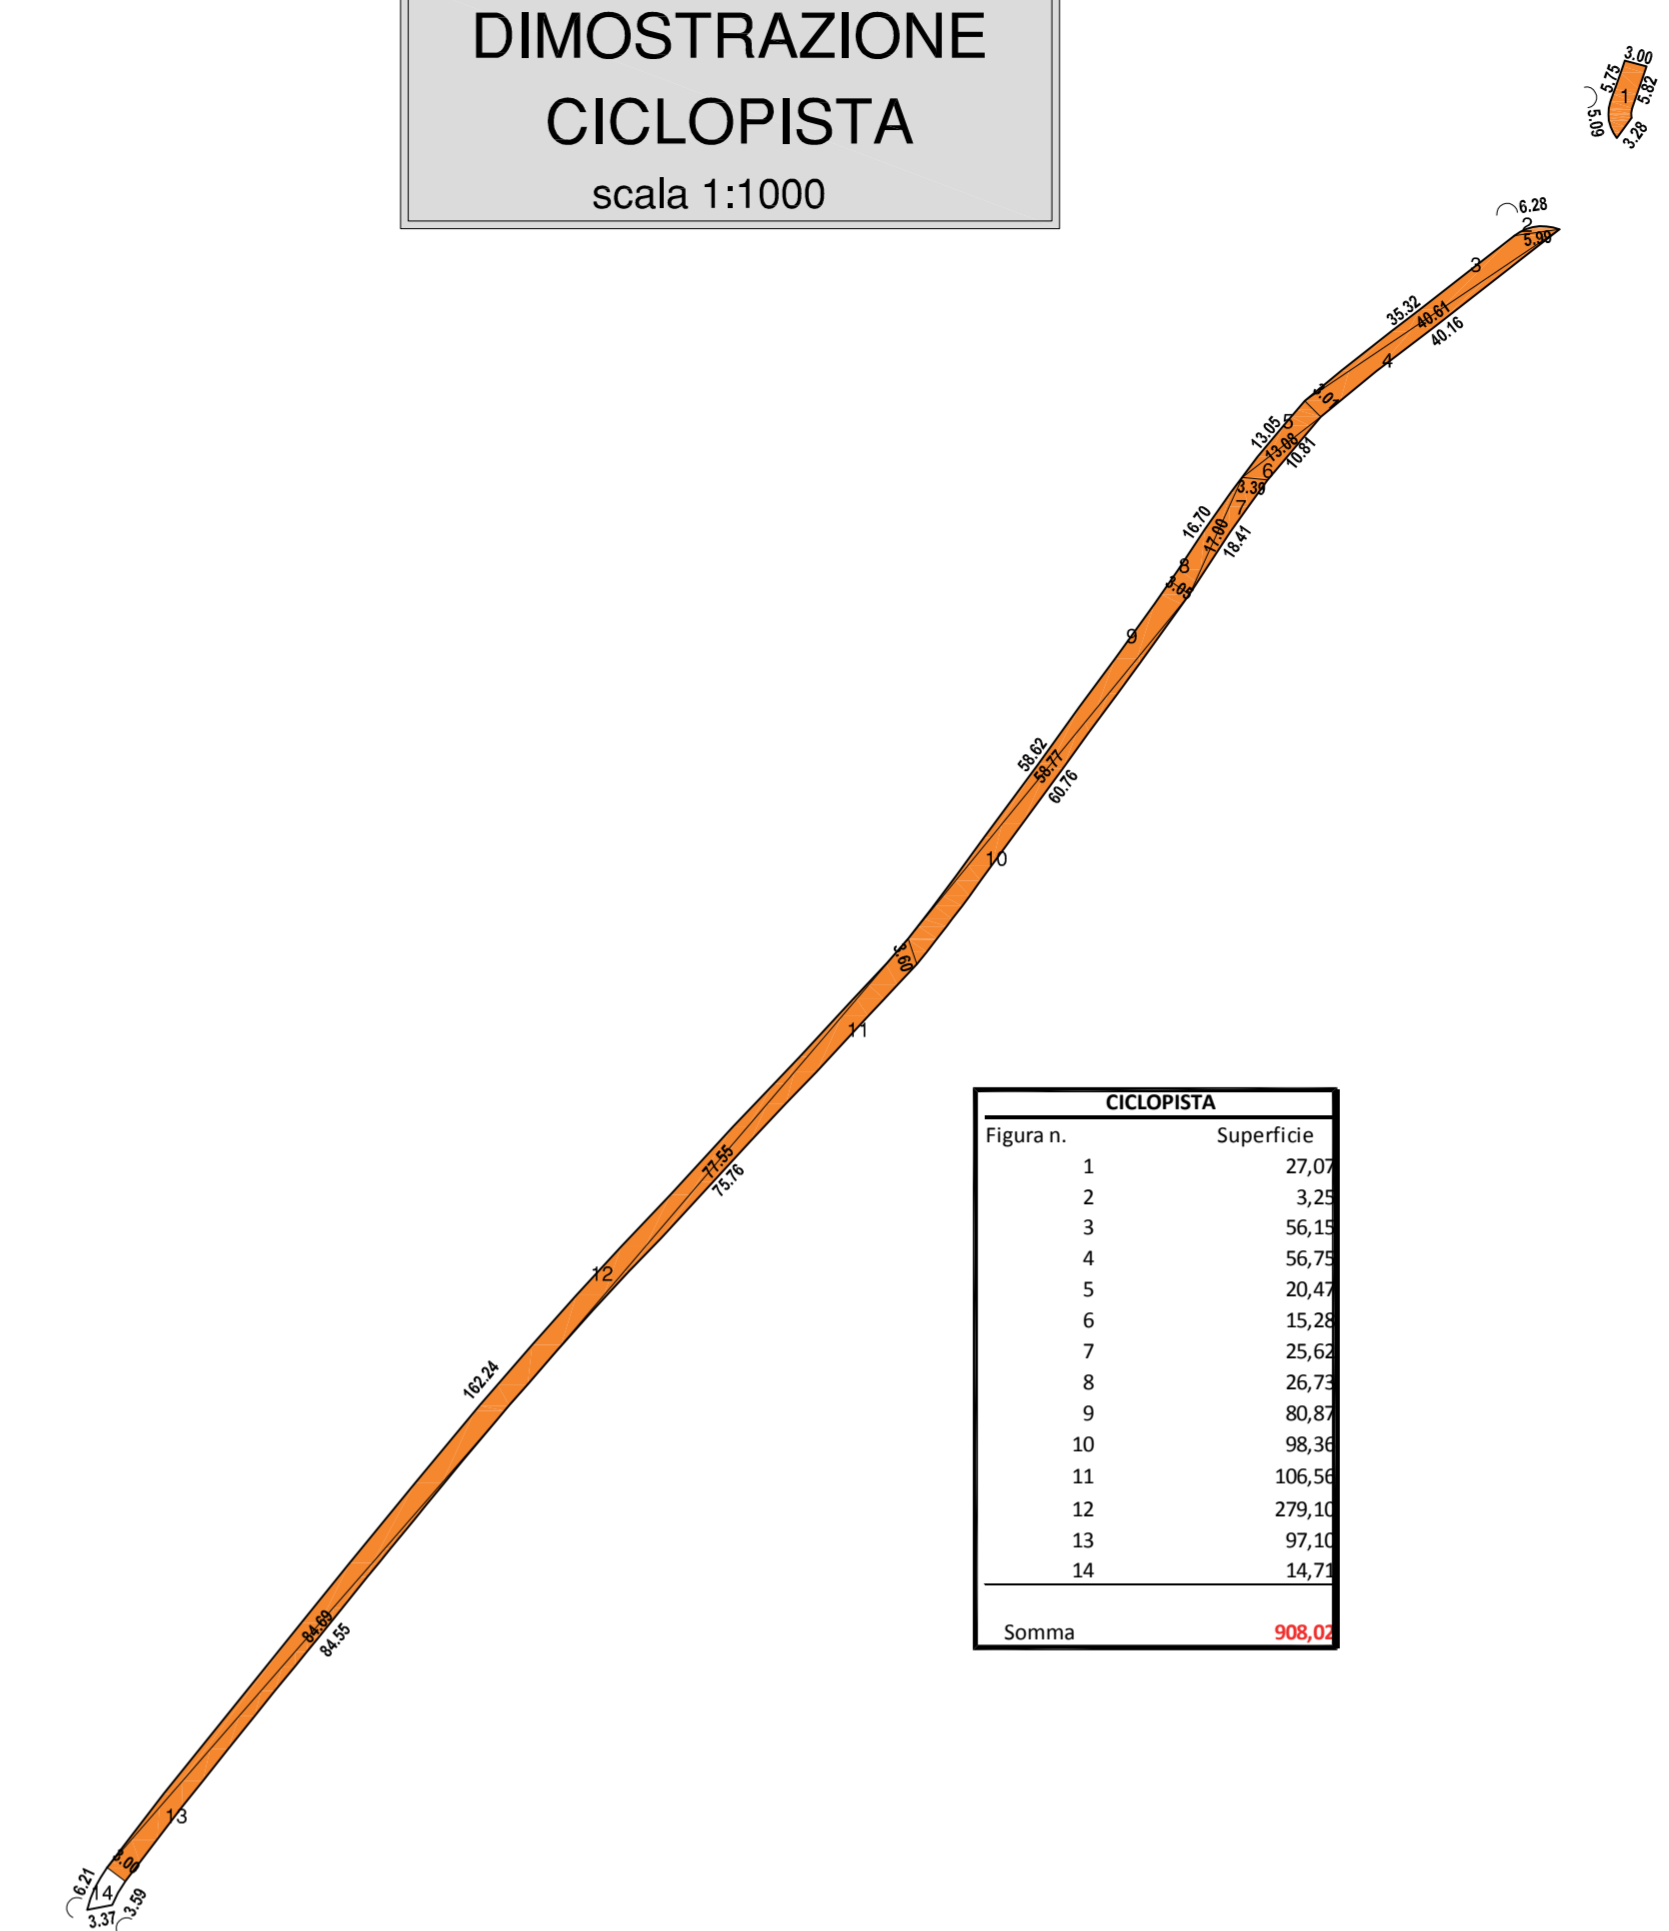


Figura n.	Superficie
1	27,00
2	3,24
3	56,11
4	56,75
5	20,47
6	15,28
7	29,64
8	26,73
9	80,87
10	98,38
11	106,56
12	279,11
13	93,14
14	14,72
Somma	908,00

DIMOSTRAZIONE ASILO
scala 1:1000

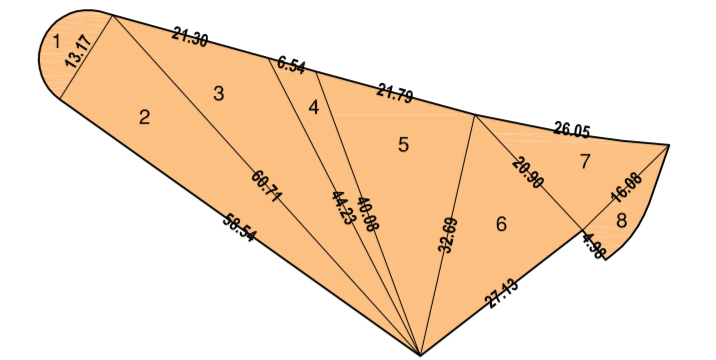


Figura n.	Superficie
1	61,74
2	384,86
3	346,66
4	106,17
5	355,76
6	282,37
7	159,59
8	56,63
Somma	1.753,62

DIMOSTRAZIONE PARCHEGGIO PUBBLICO
scala 1:1000

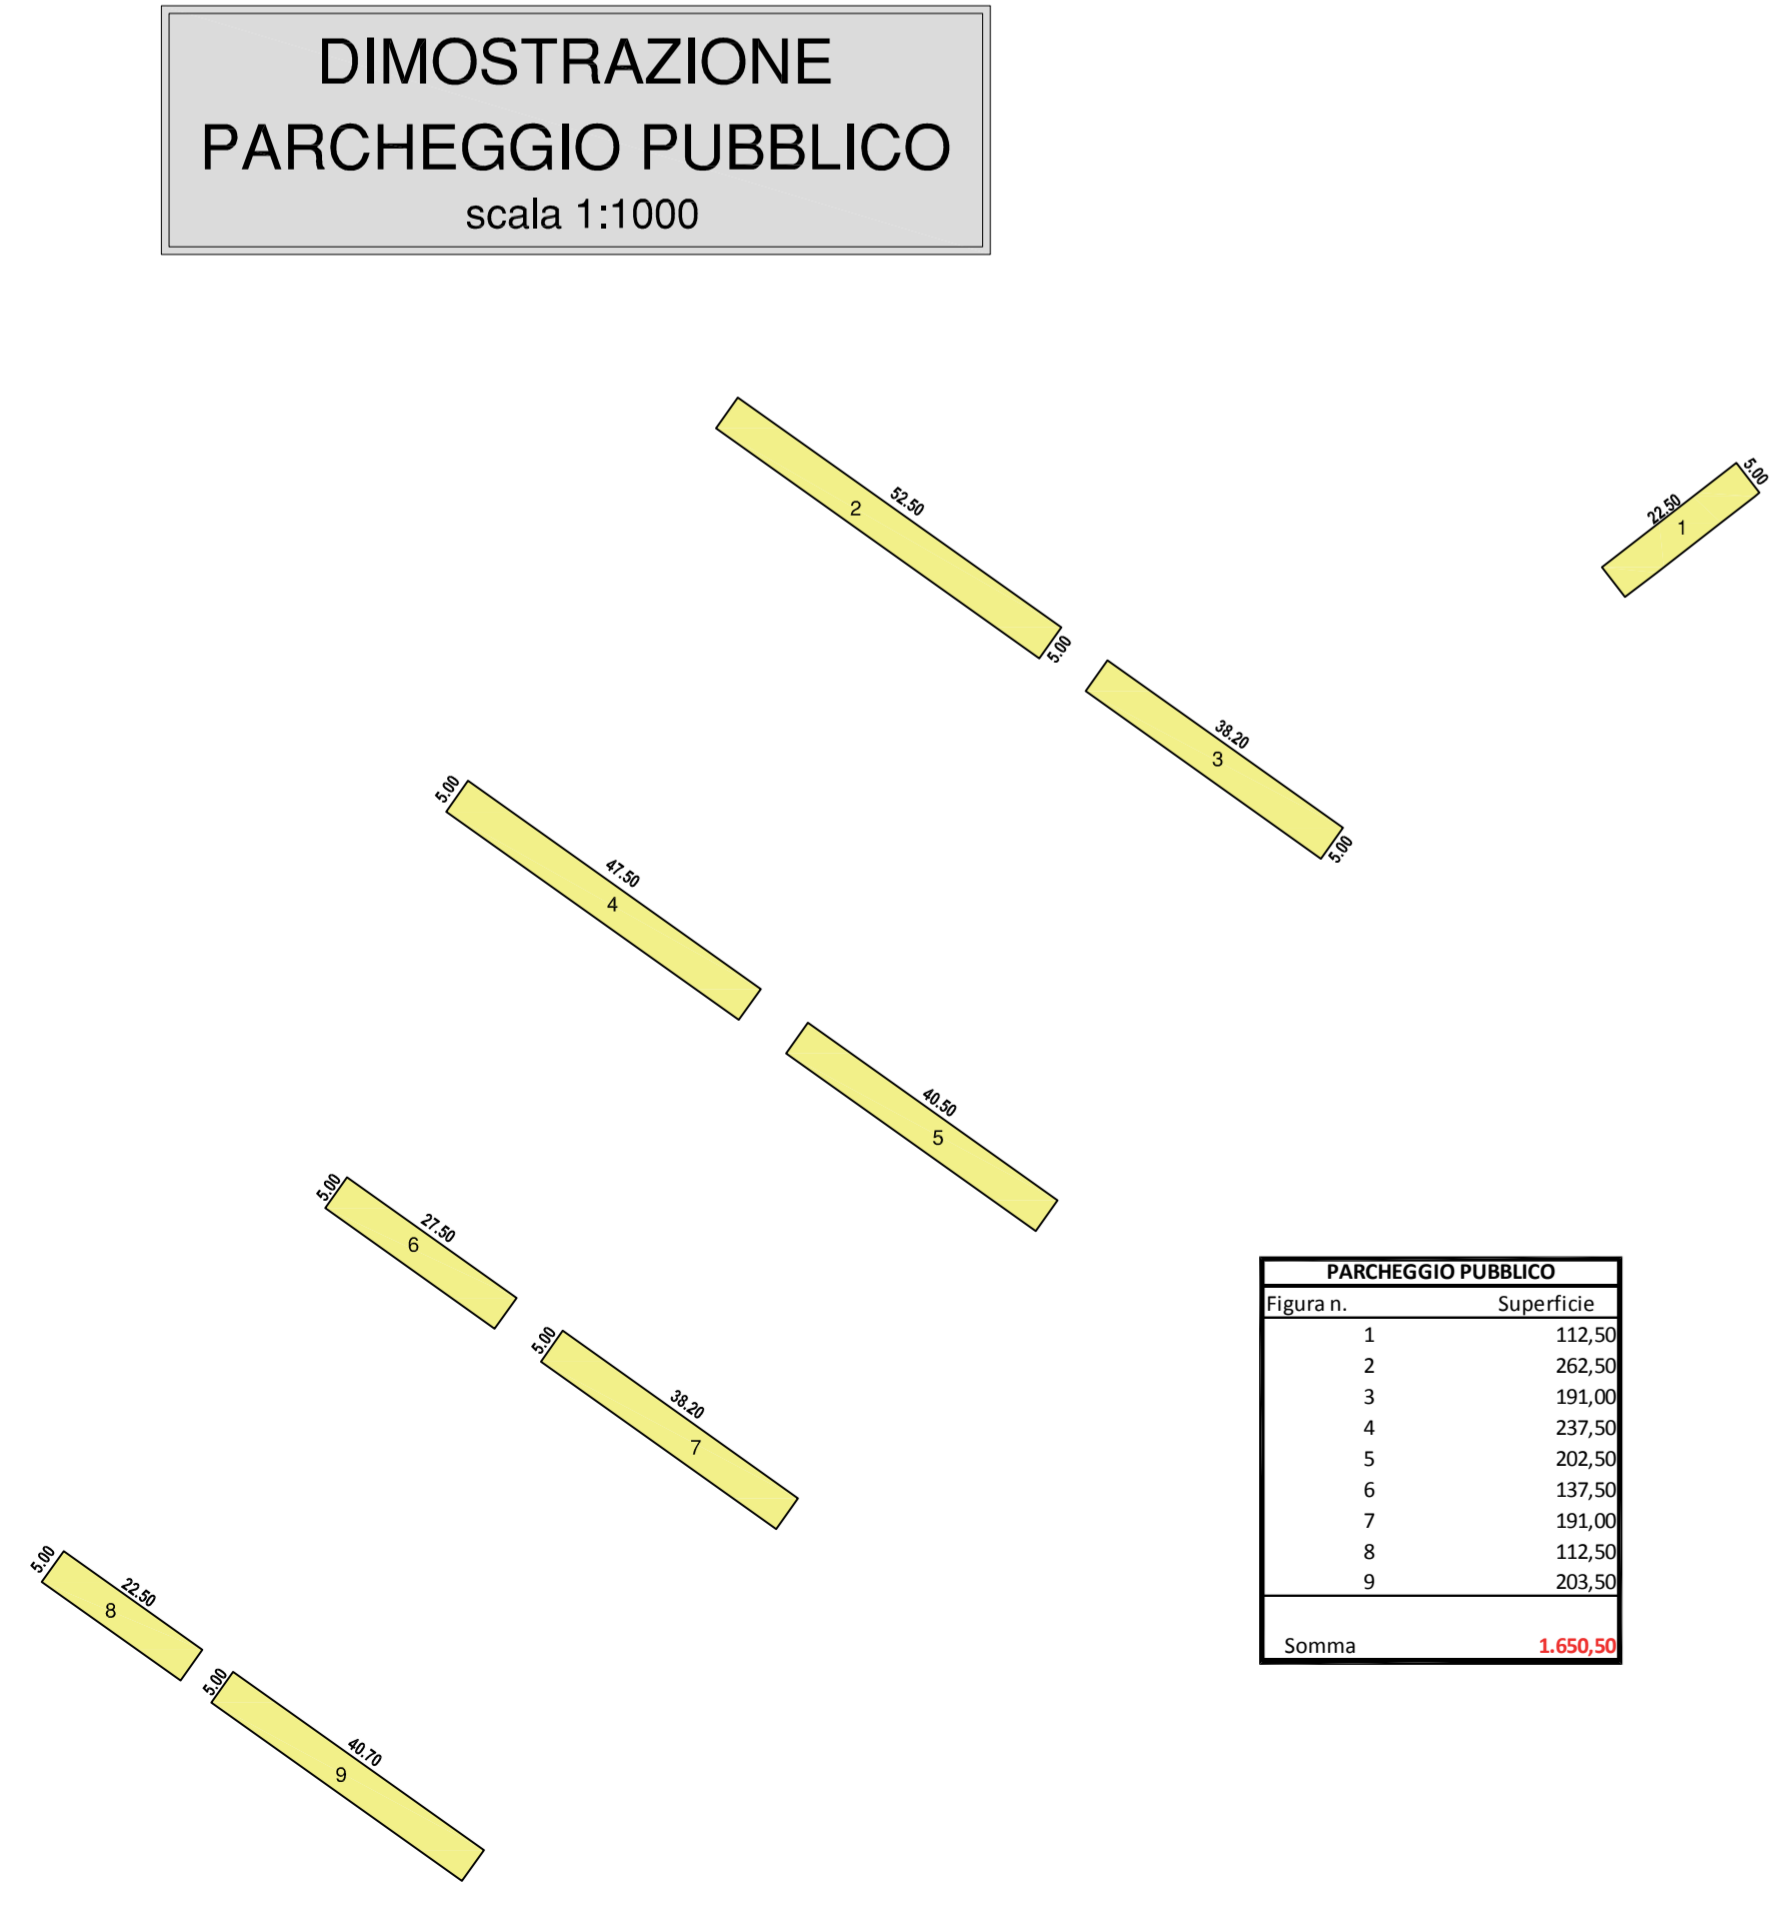


Figura n.	Superficie
1	112,50
2	262,50
3	191,00
4	237,50
5	202,50
6	137,50
7	191,00
8	112,50
9	203,50
Somma	1.650,00

DIMOSTRAZIONE VIABILITÀ PUBBLICA
scala 1:1000

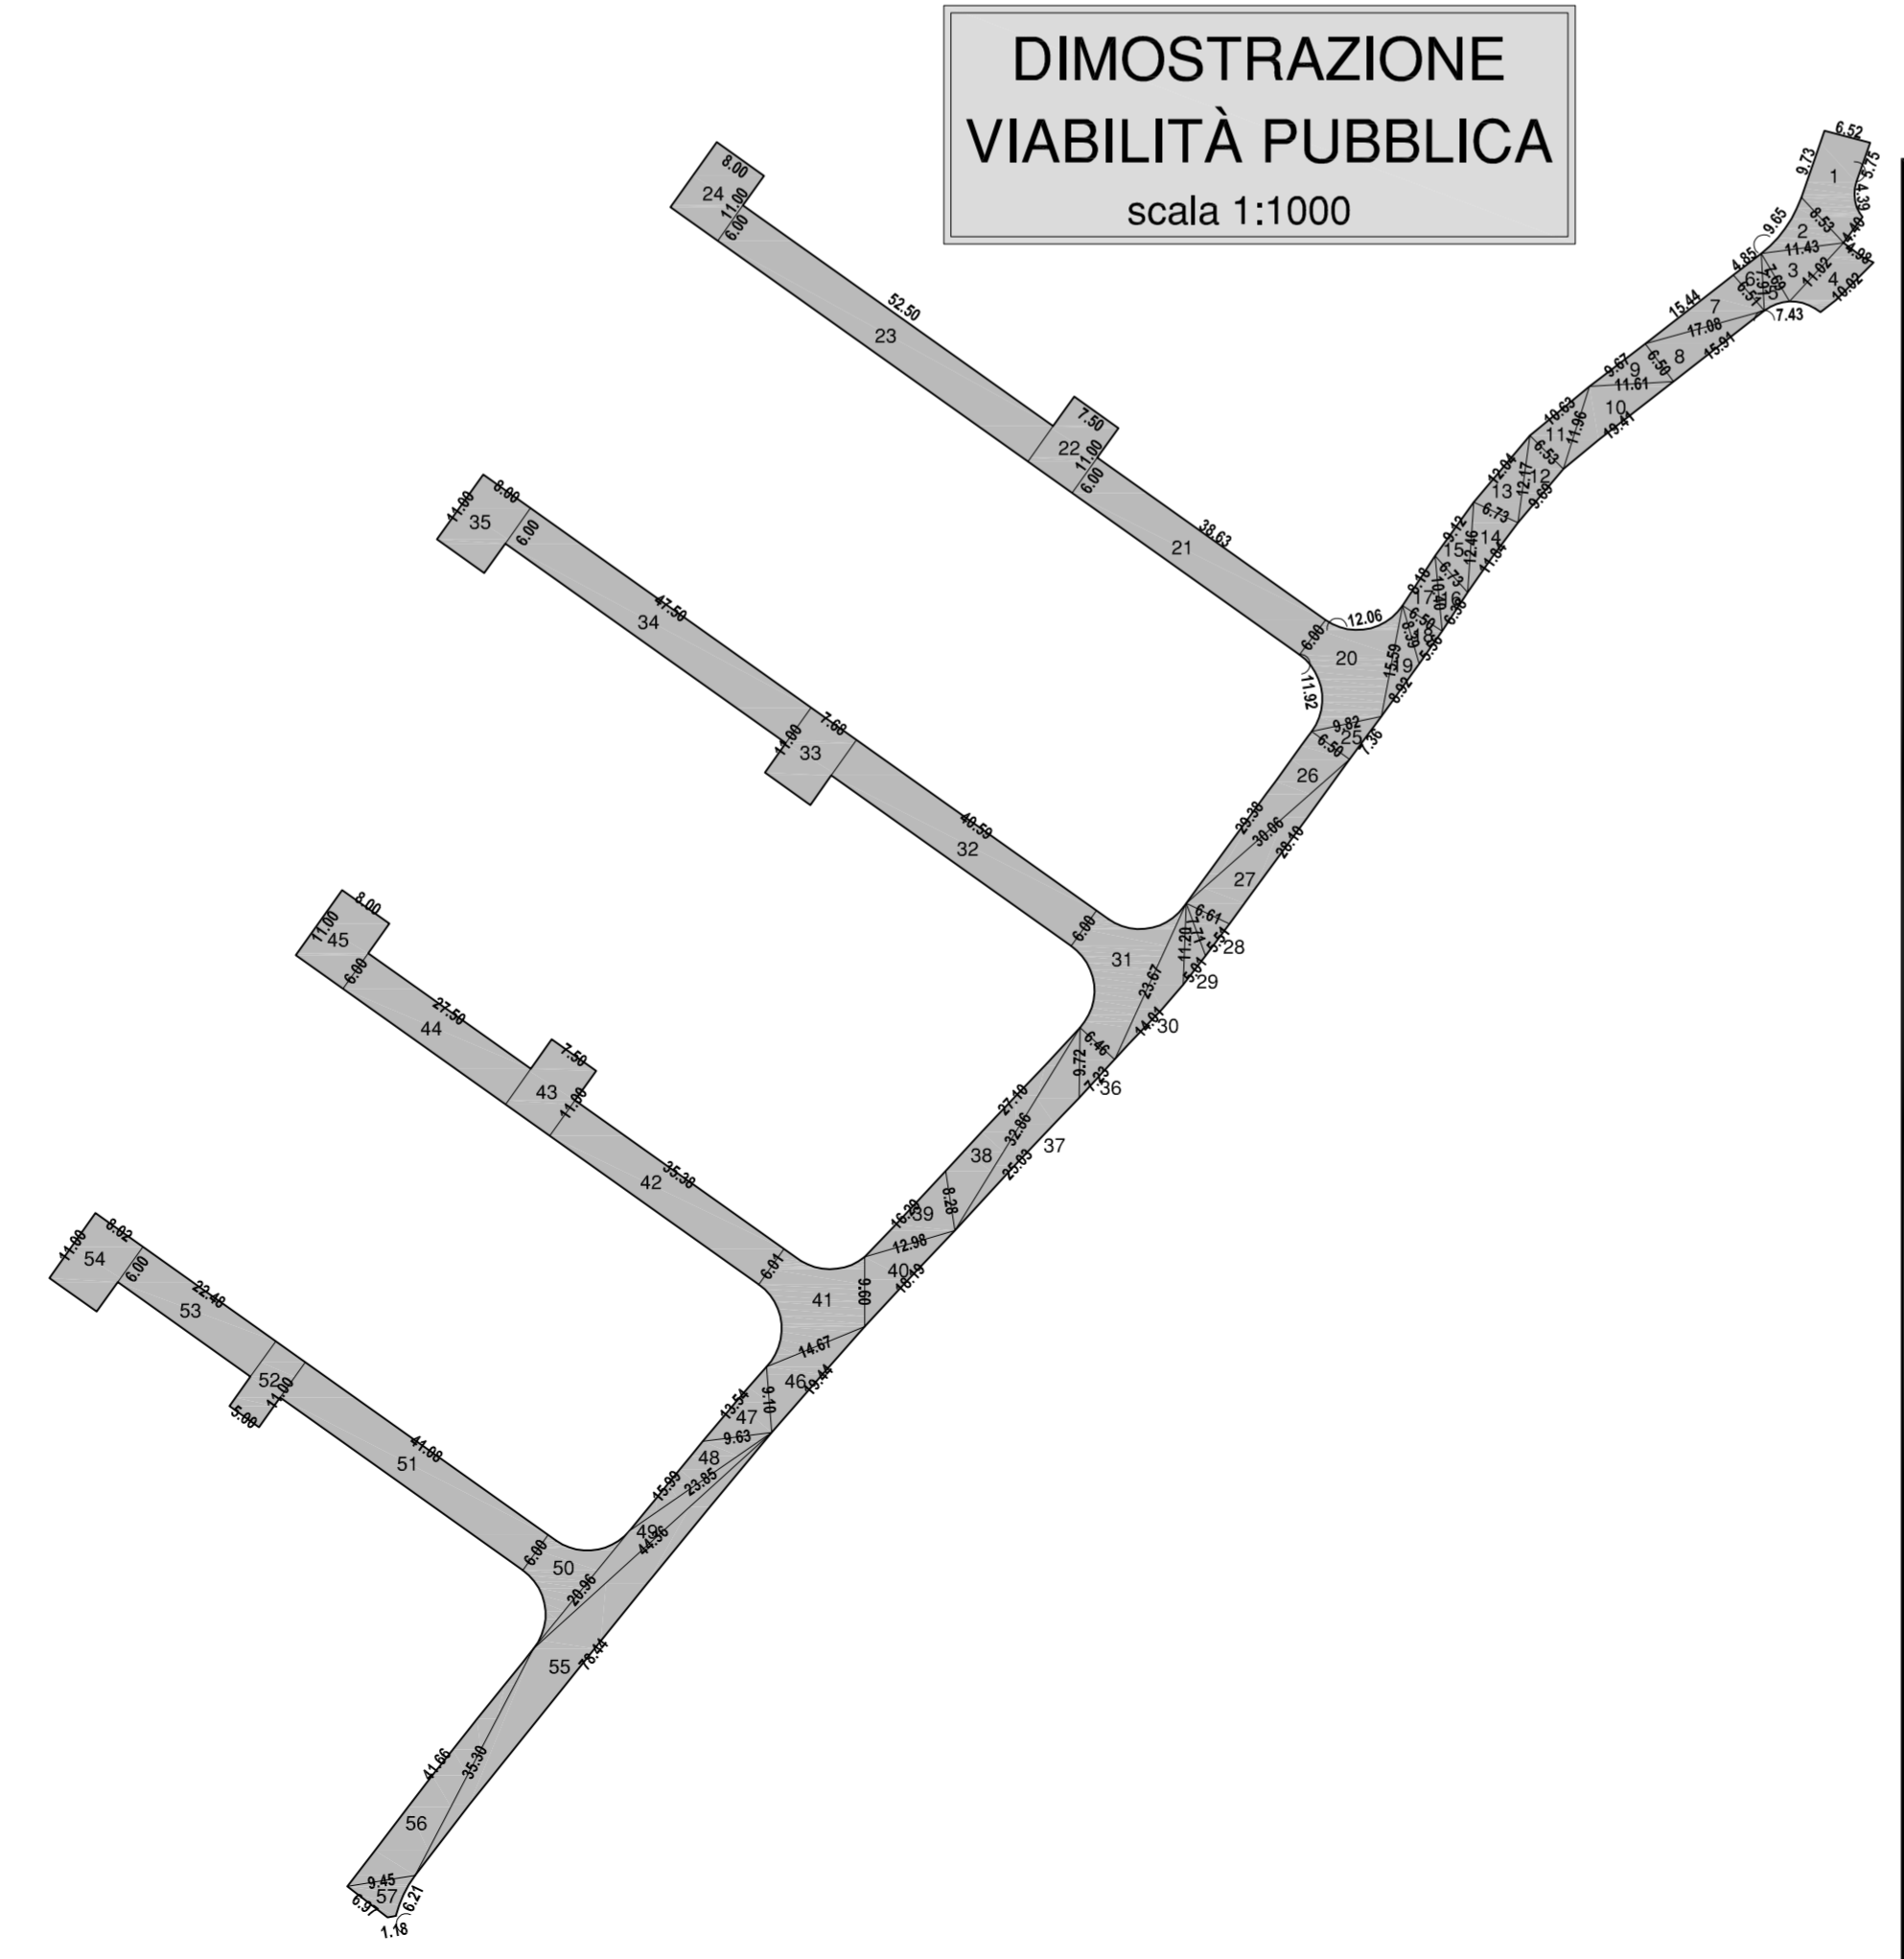


Figura n.	Superficie
1	85,90
2	35,54
3	40,45
4	46,55
5	13,12
6	15,78
7	50,18
8	51,73
9	31,42
10	63,73
11	34,53
12	31,47
13	30,15
14	38,57
15	29,92
16	20,72
17	26,60
18	16,96
19	29,95
20	139,50
21	231,30
22	82,50
23	315,00
24	88,00
25	23,92
26	95,33
27	91,57
28	17,88
29	16,64
30	51,54
31	148,53
32	243,56
33	84,52
34	285,00
35	88,00
36	23,50
37	80,63
38	88,70
39	52,65
40	59,37
41	142,27
42	212,46
43	82,50
44	165,00
45	88,00
46	63,10
47	44,13
48	52,45
49	70,10
50	74,52
51	246,40
52	53
53	134,85
54	88,2
55	250,4
56	138,85
57	25,68
Somma	4.943,92

DIMOSTRAZIONE MARCIAPIEDE PUBBLICO
scala 1:1000

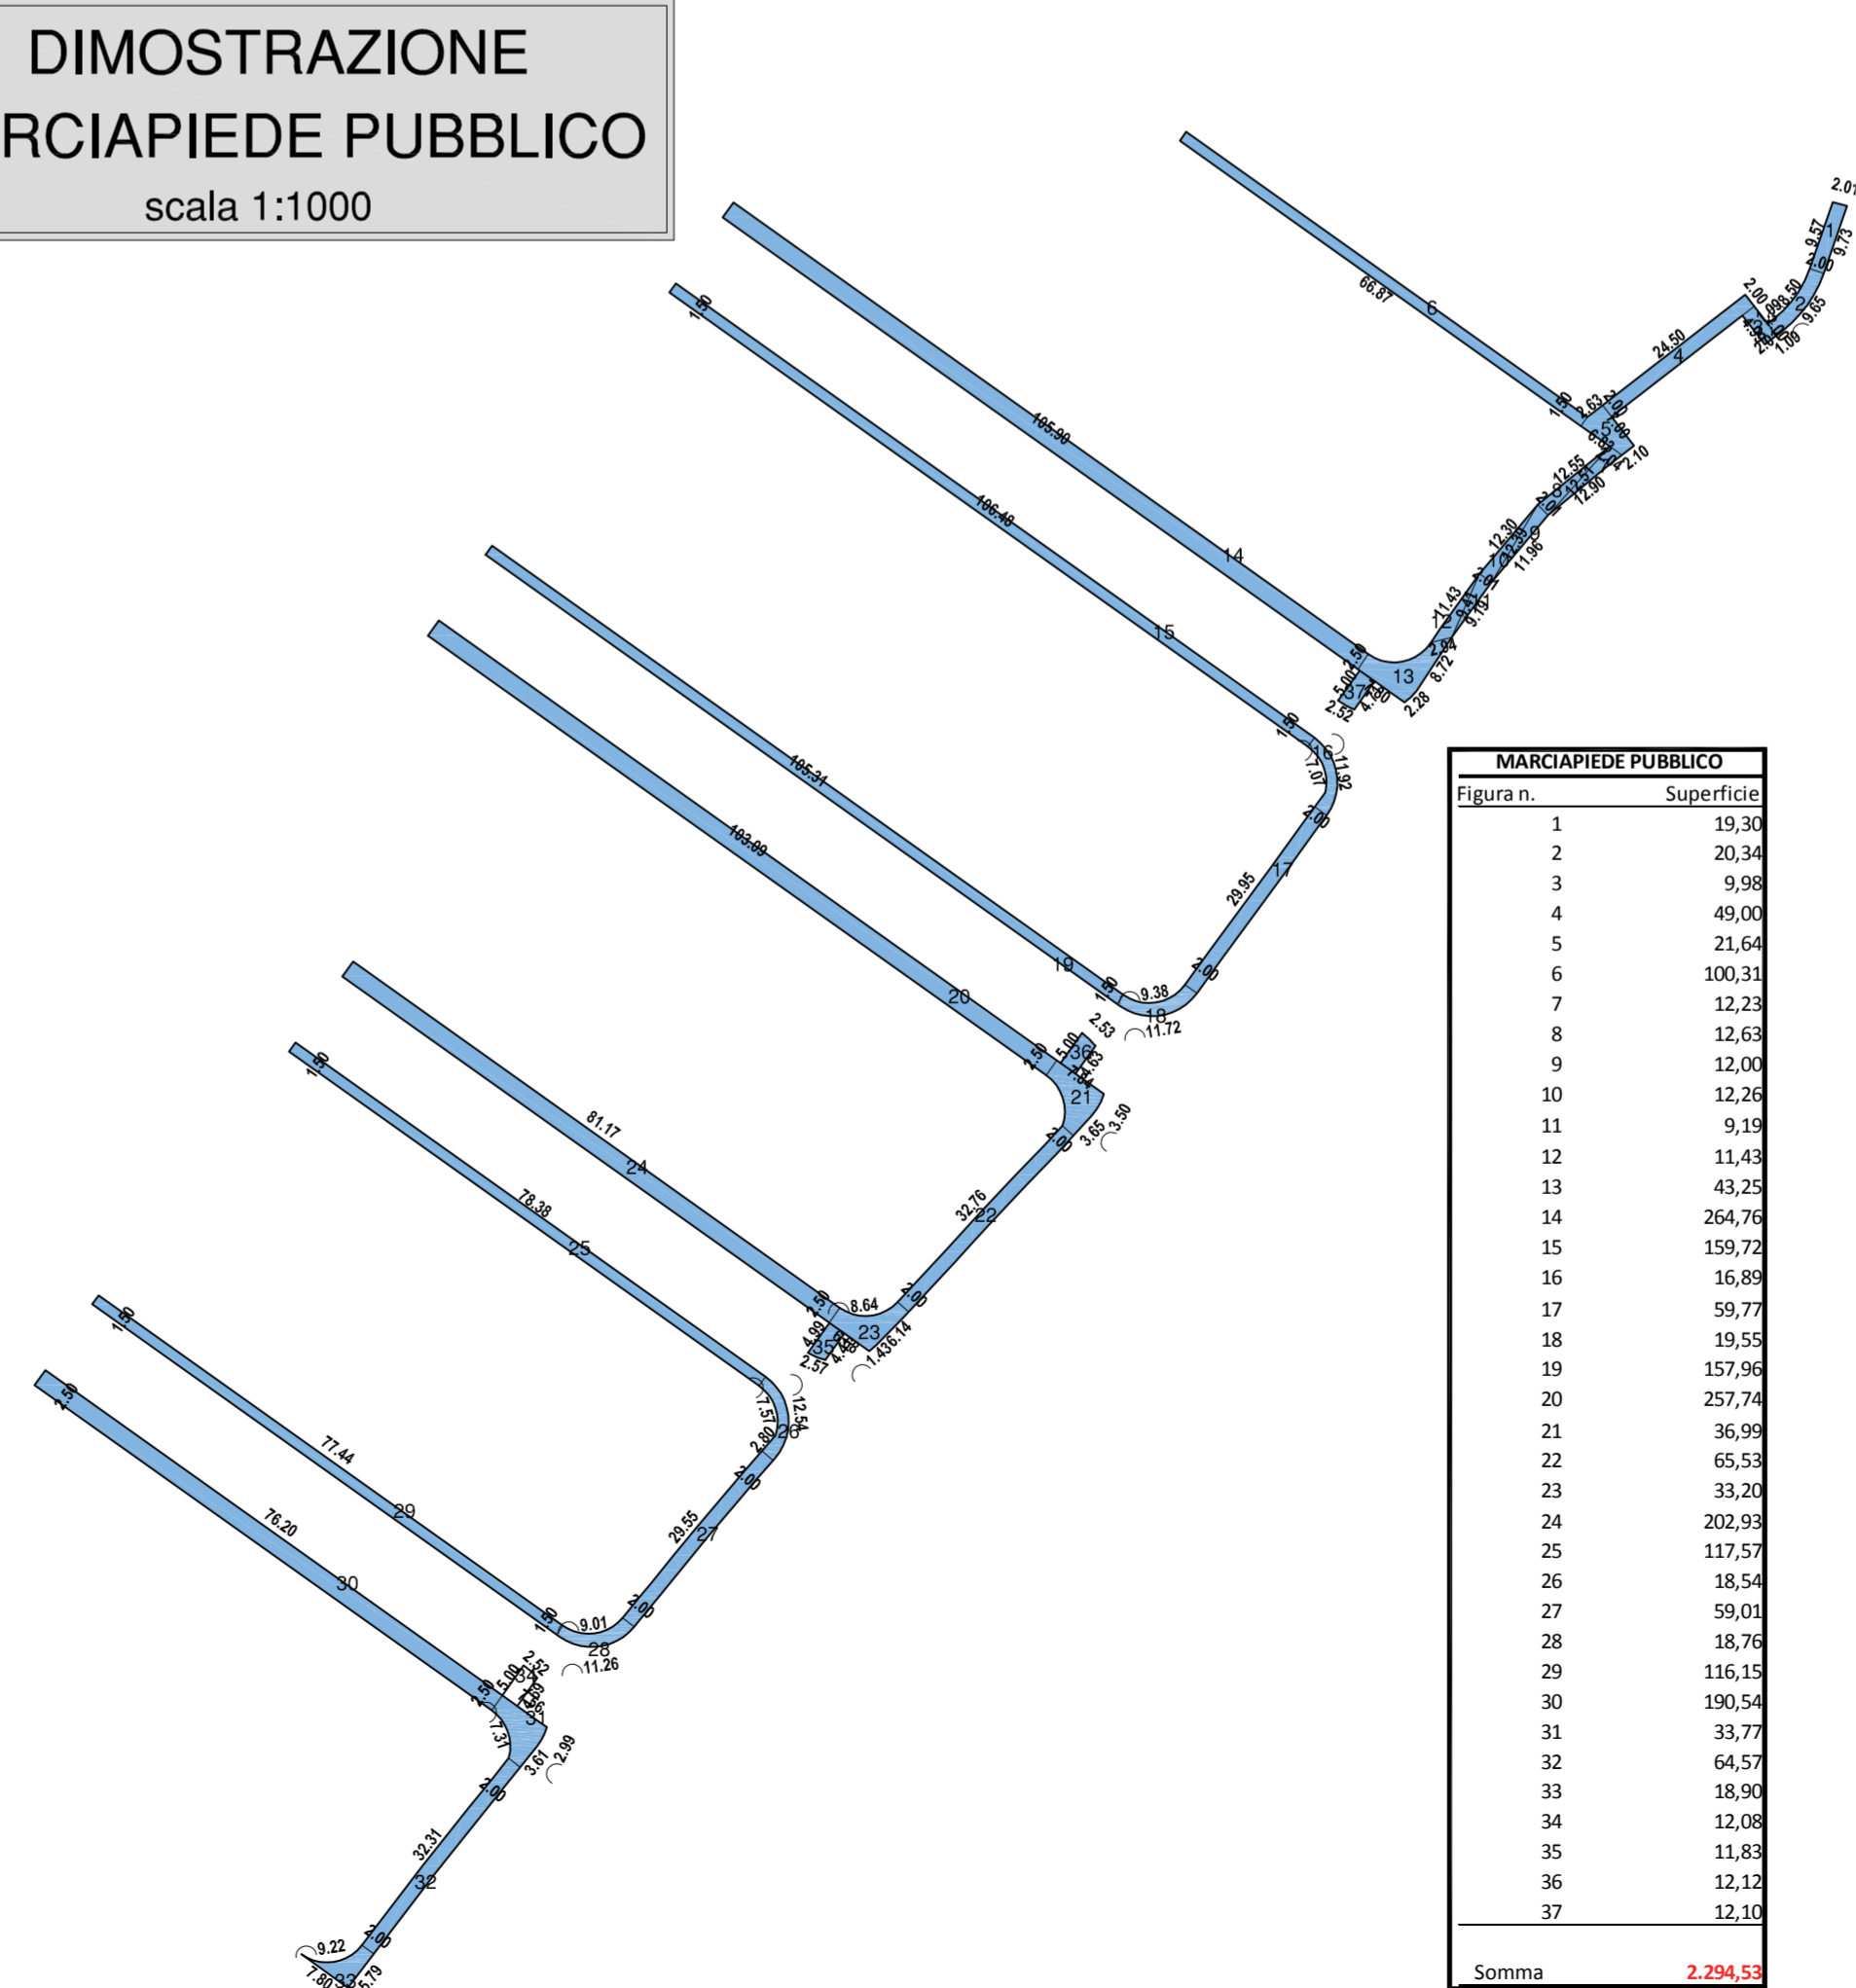


Figura n.	Superficie
1	19,34
2	20,34
3	9,98
4	49,00
5	21,64
6	100,31
7	12,23
8	12,63
9	12,00
10	12,24
11	9,19
12	11,48
13	43,25
14	264,74
15	150,72
16	16,89
17	59,77
18	19,55
19	157,96
20	257,74
21	36,99
22	65,53
23	33,24
24	200,93
25	117,57
26	18,54
27	59,01
28	18,74
29	116,15
30	190,54
31	33,77
32	64,57
33	18,94
34	12,08
35	11,83
36	12,12
37	12,10
Somma	2.294,51

PROGETTO: PROGRAMMA INTEGRATO DI INTERVENTO PARCO OVEST	OGGETTO: VARIANTE 01	COMMITTEE: BERGAMO (BG)	COMMITTEE: PARCO OVEST S.R.L.	LAVORATORE UNICO: DOMUS	SCALE: 1:1000 04A
PROGETTO INTEGRATO DI INTERVENTO PARCO OVEST - VARIANTE 01 - DIMOSTRAZIONE SUPERFICIE PUBBLICHE					