
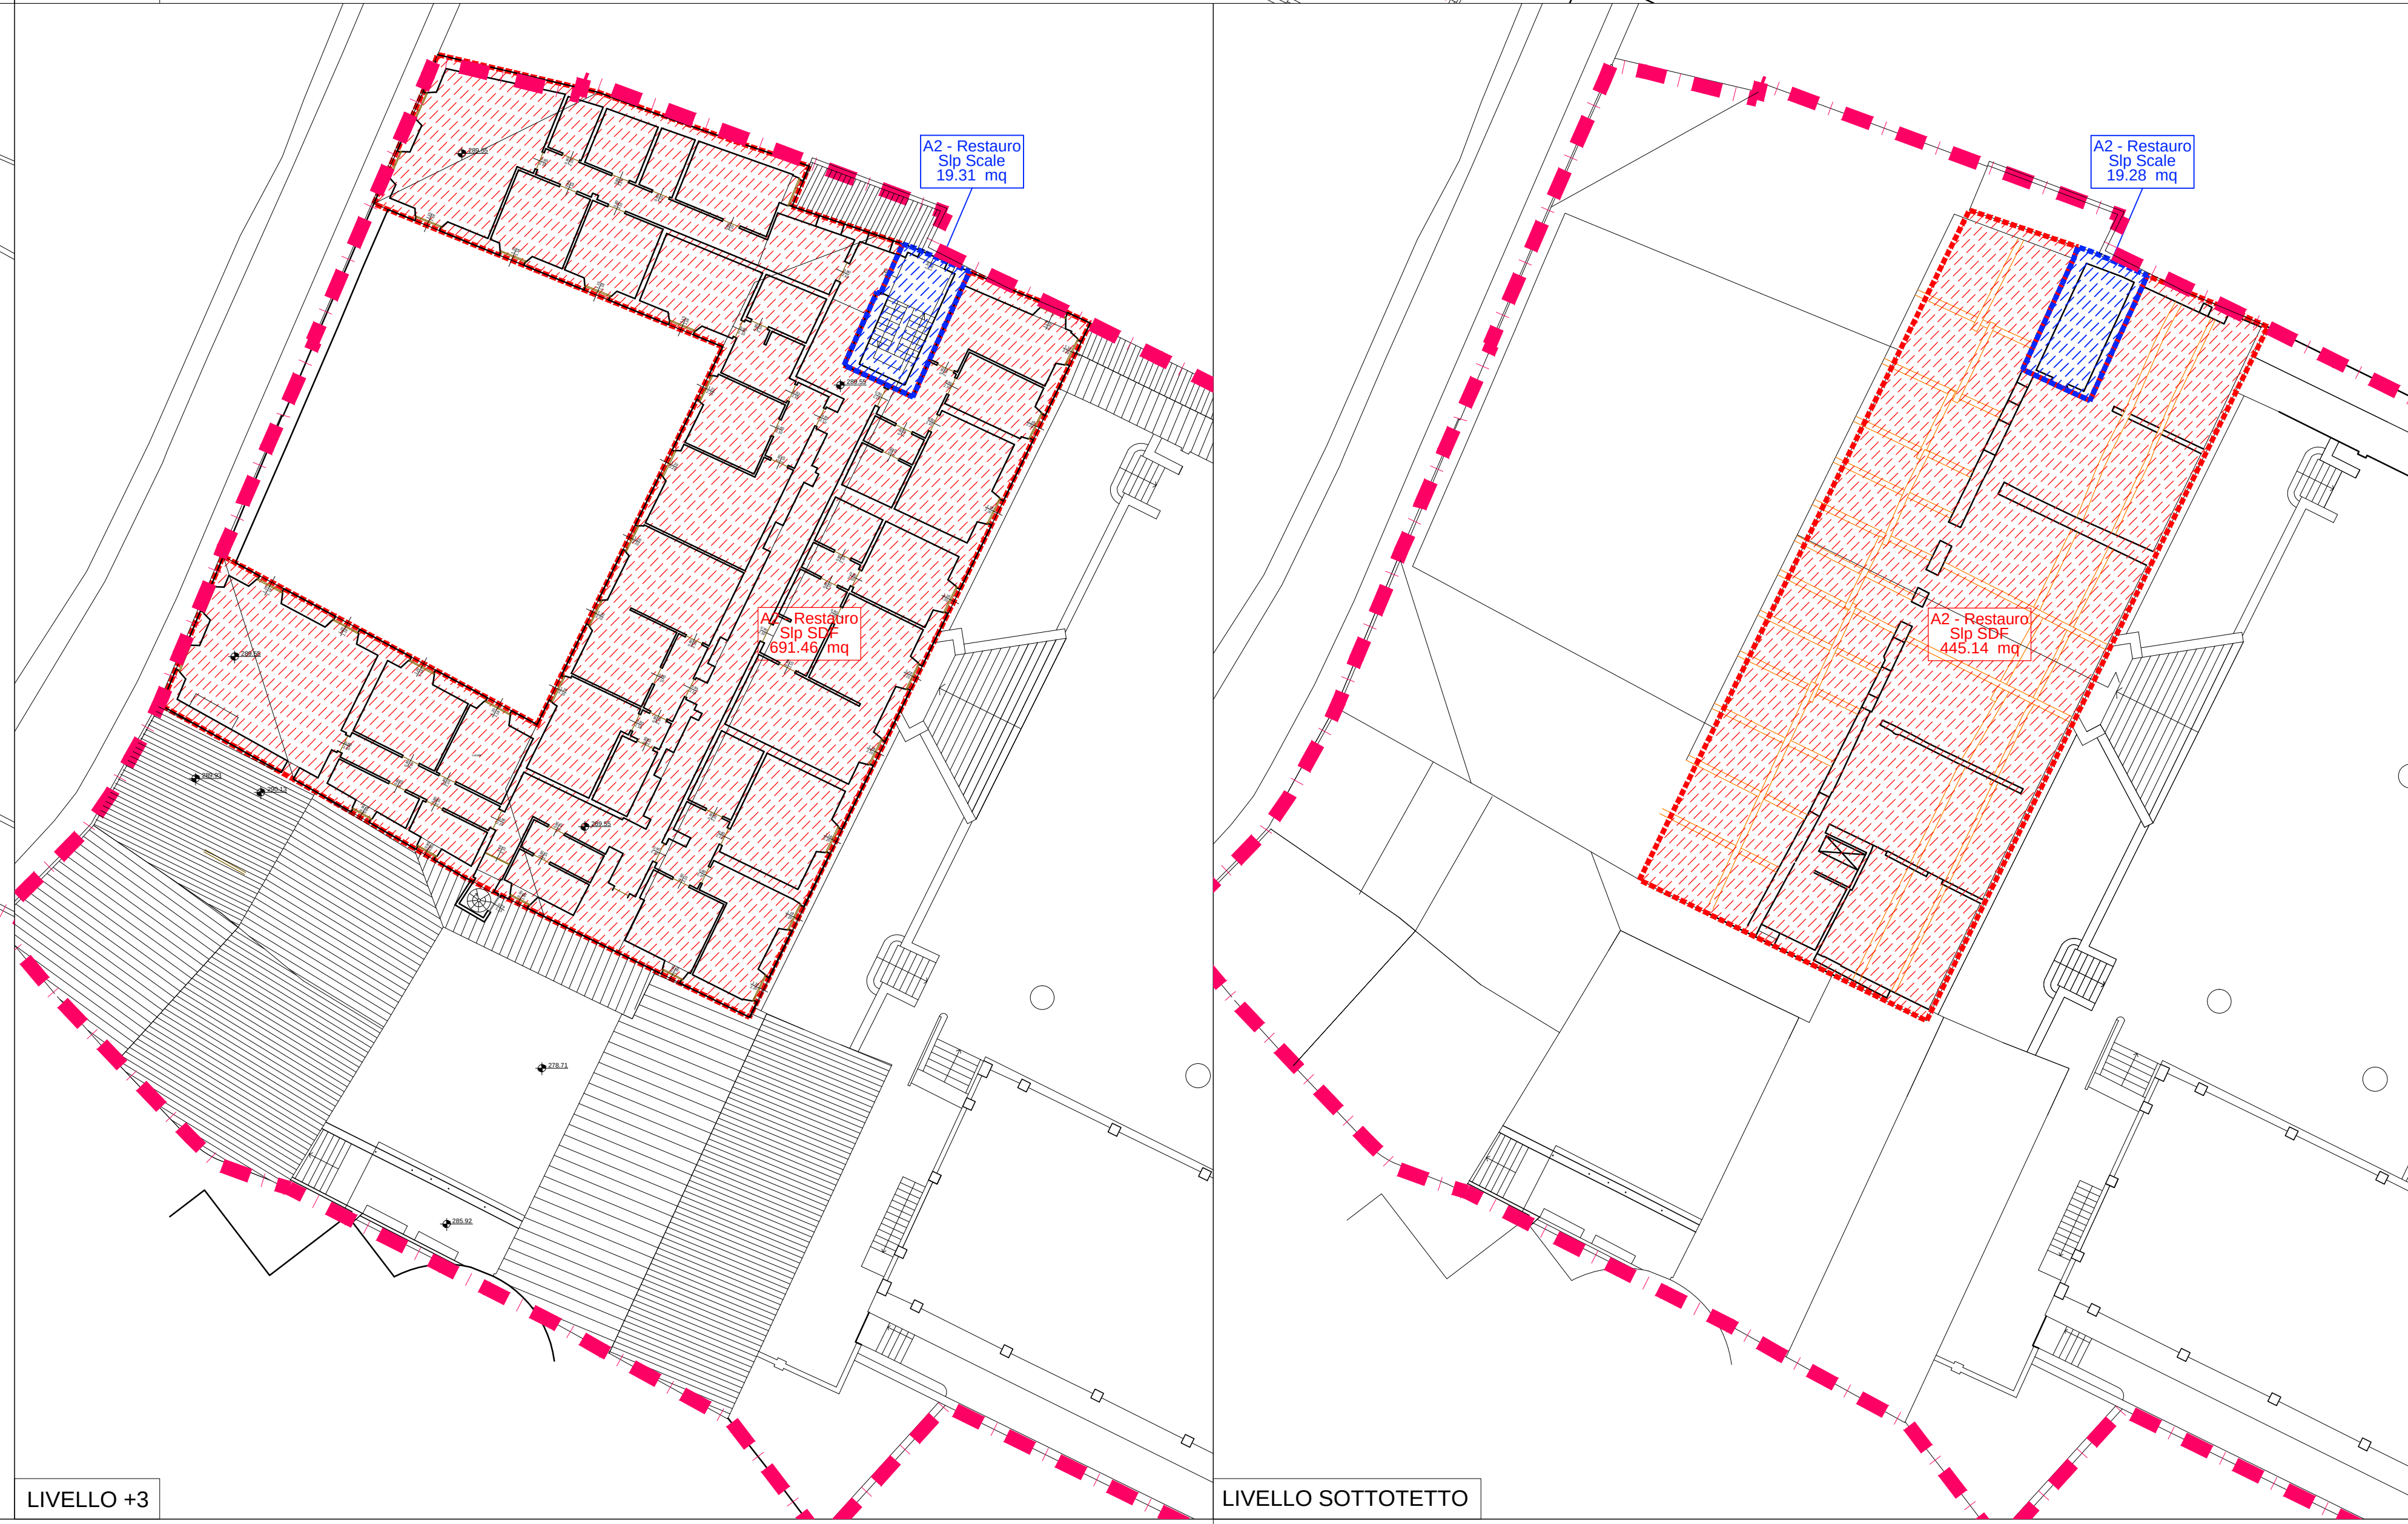
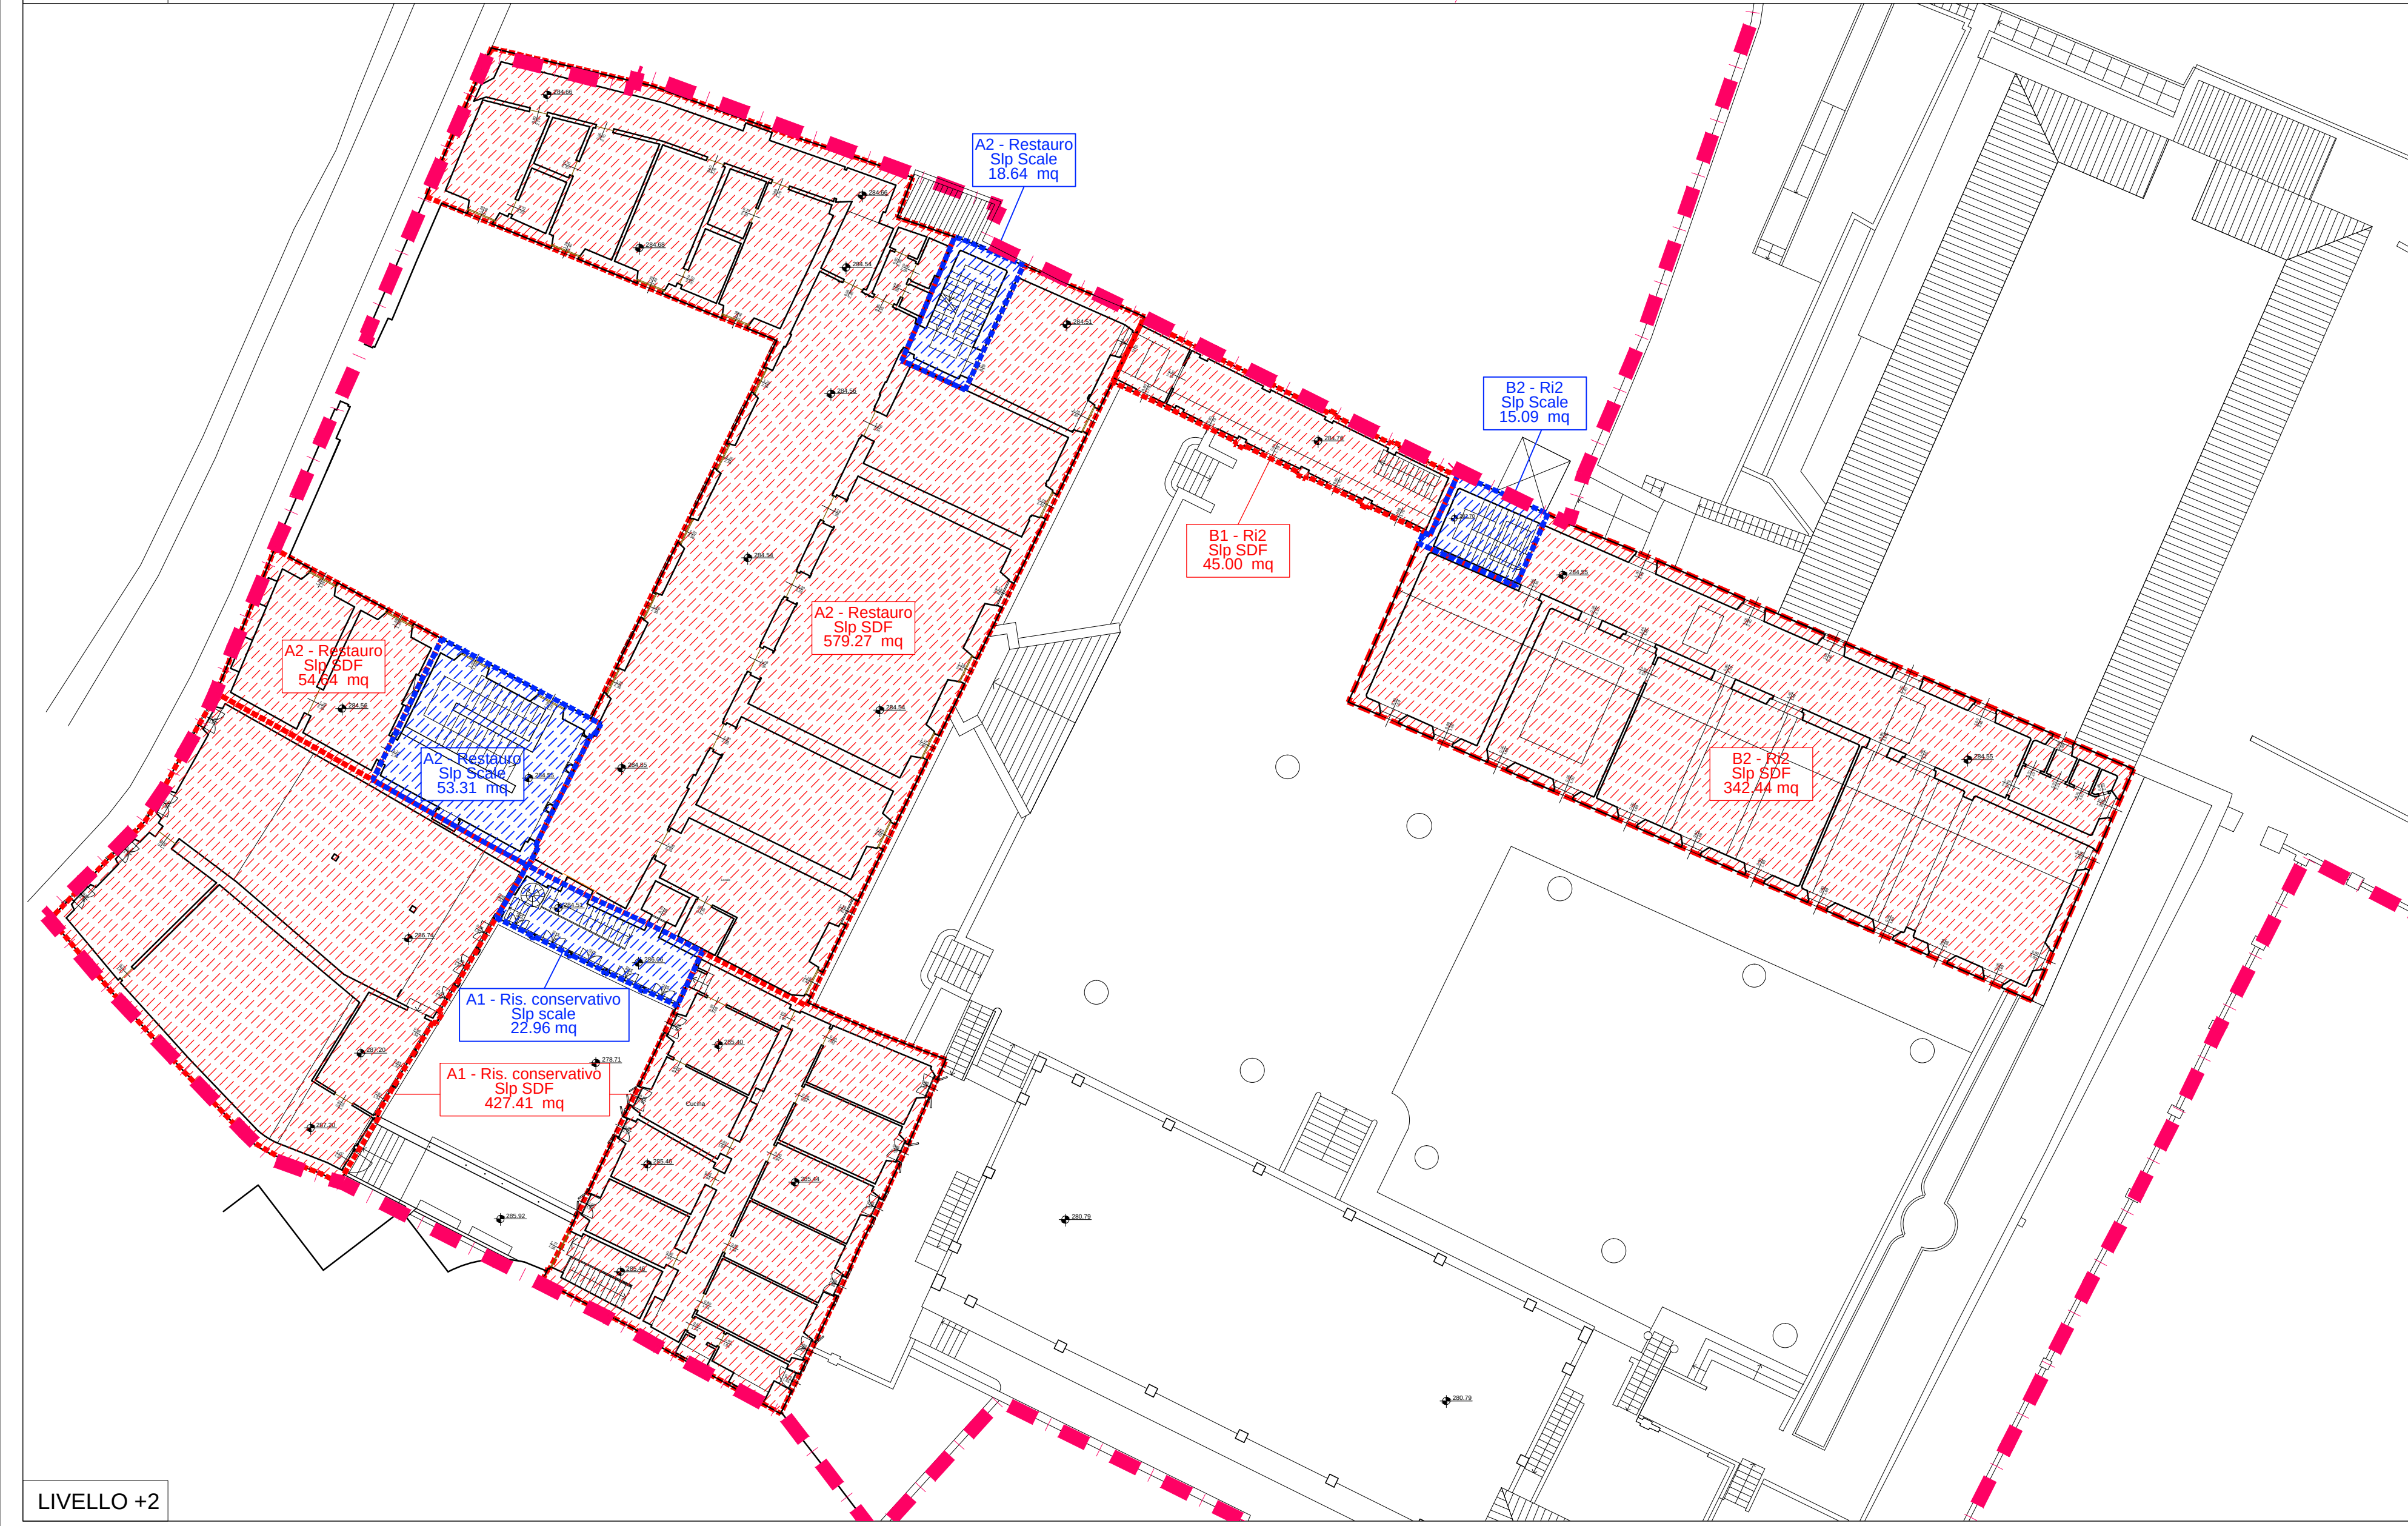
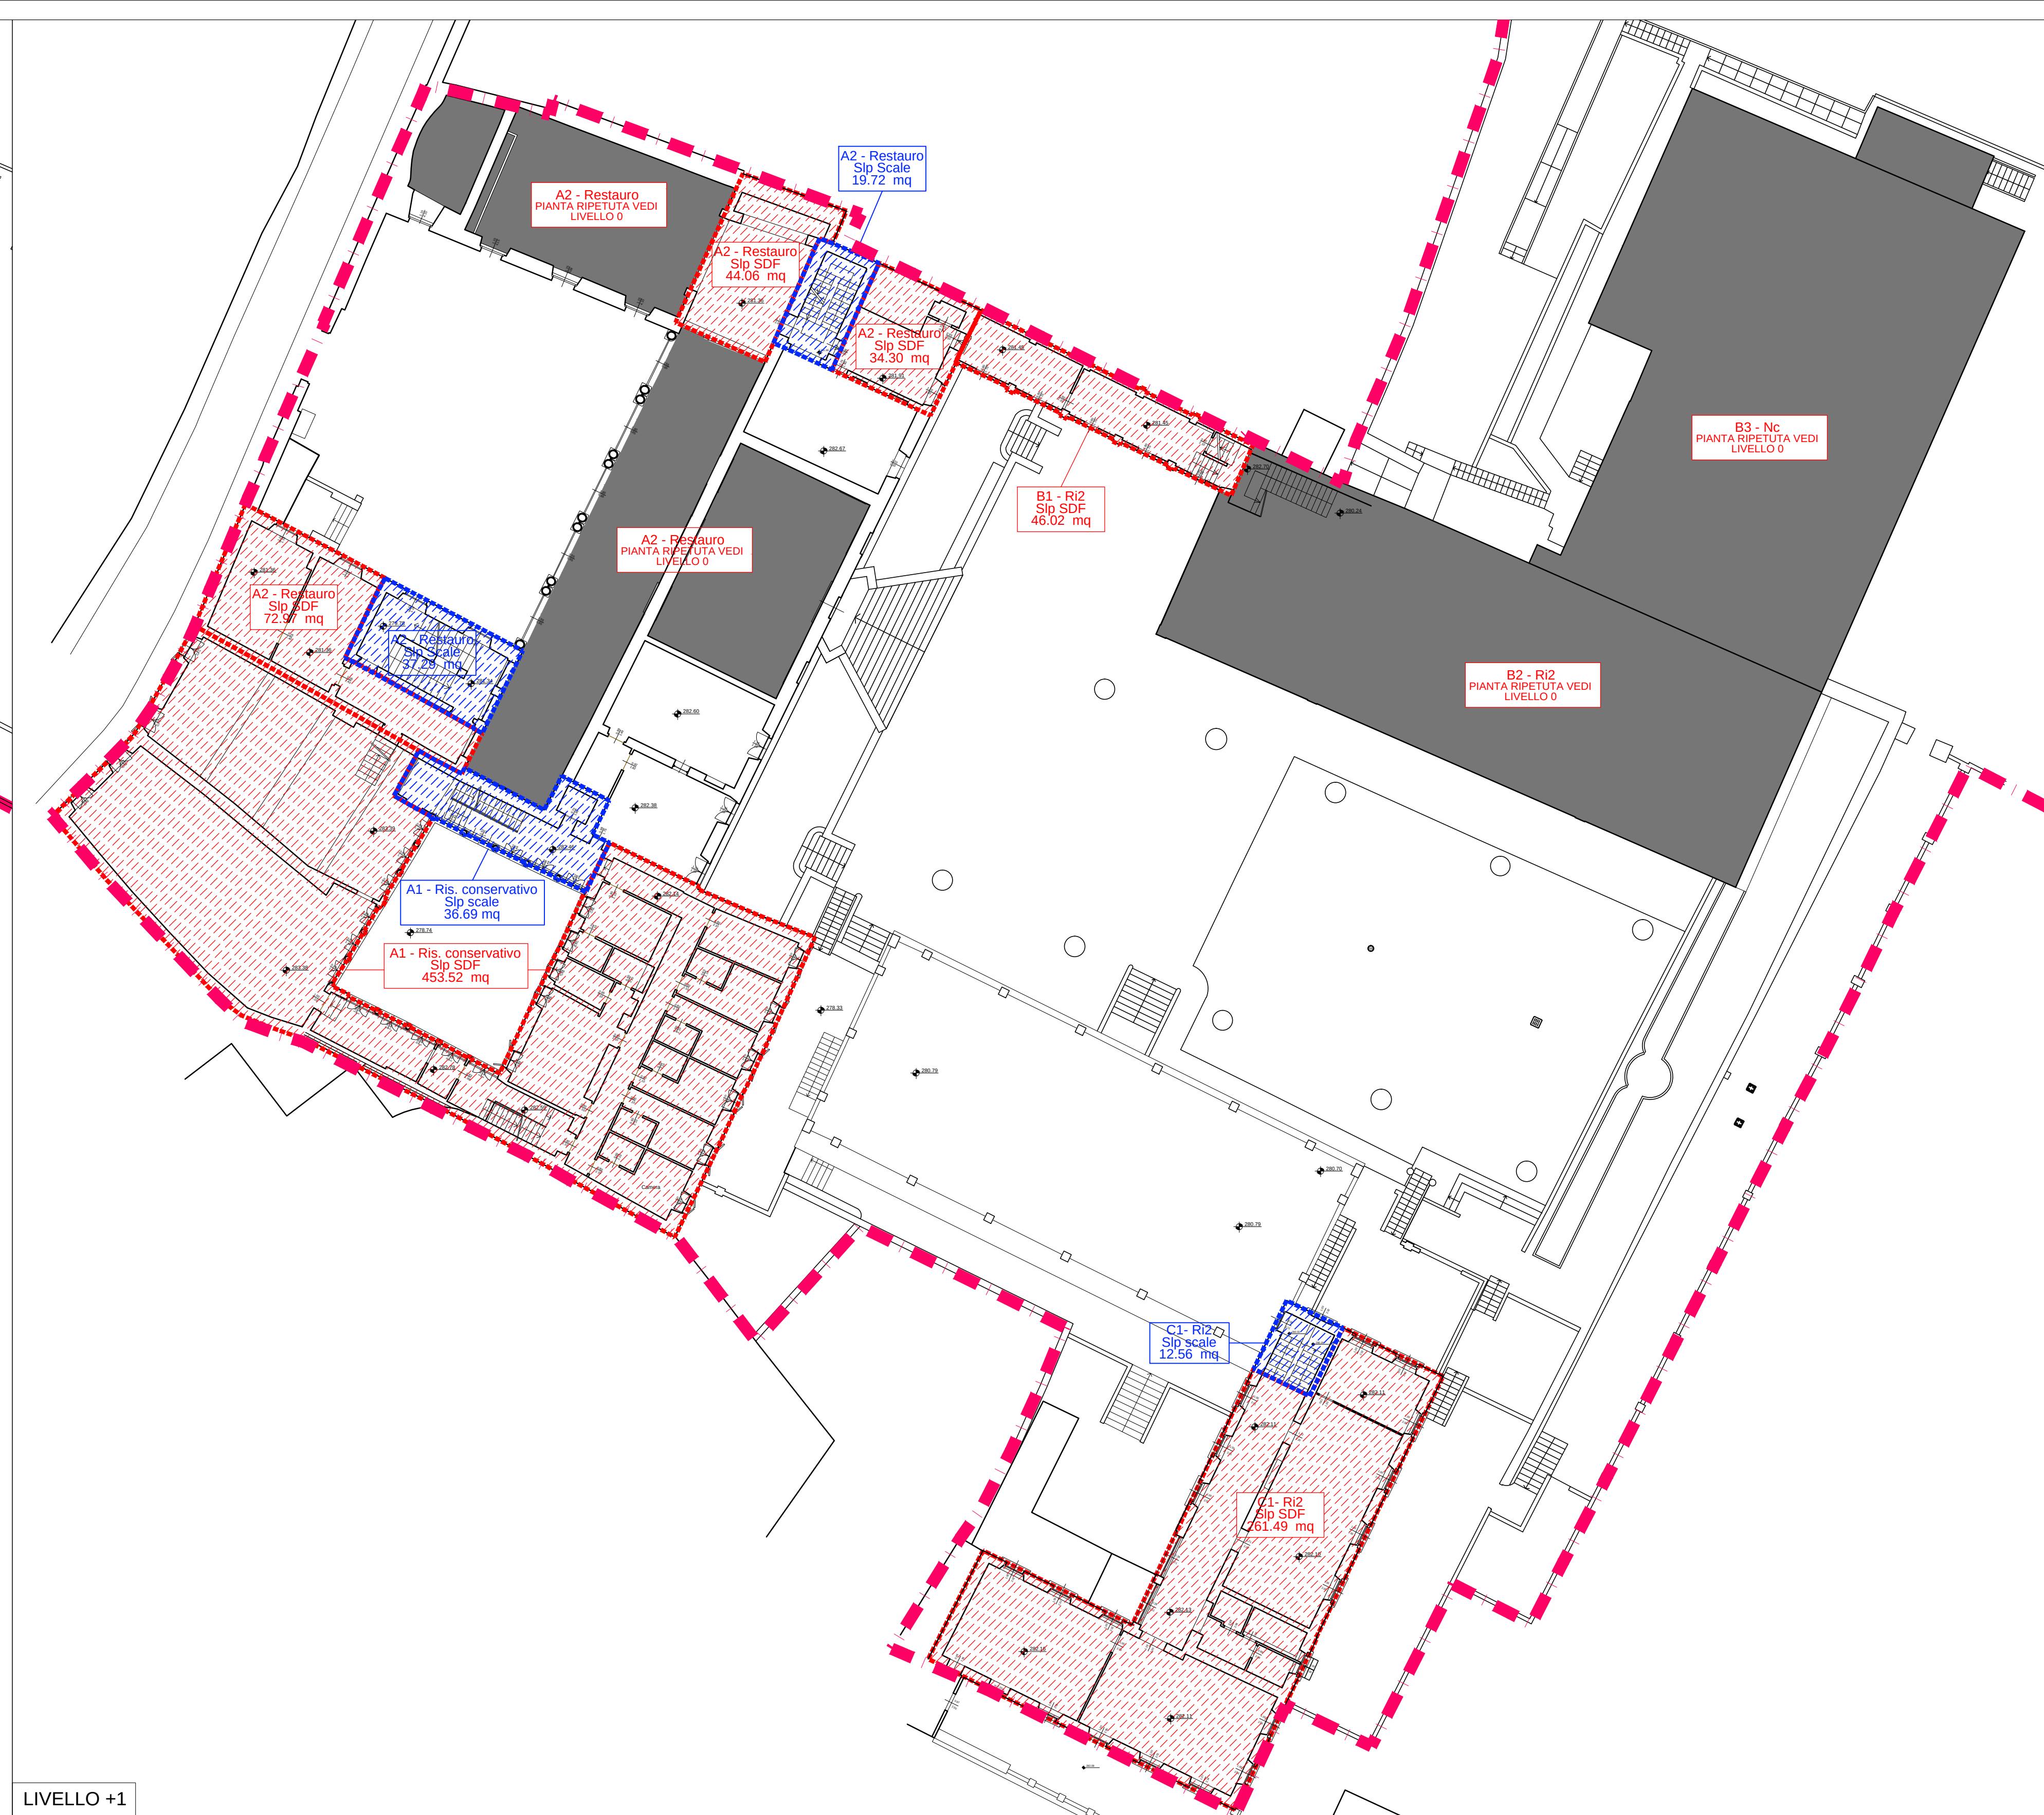


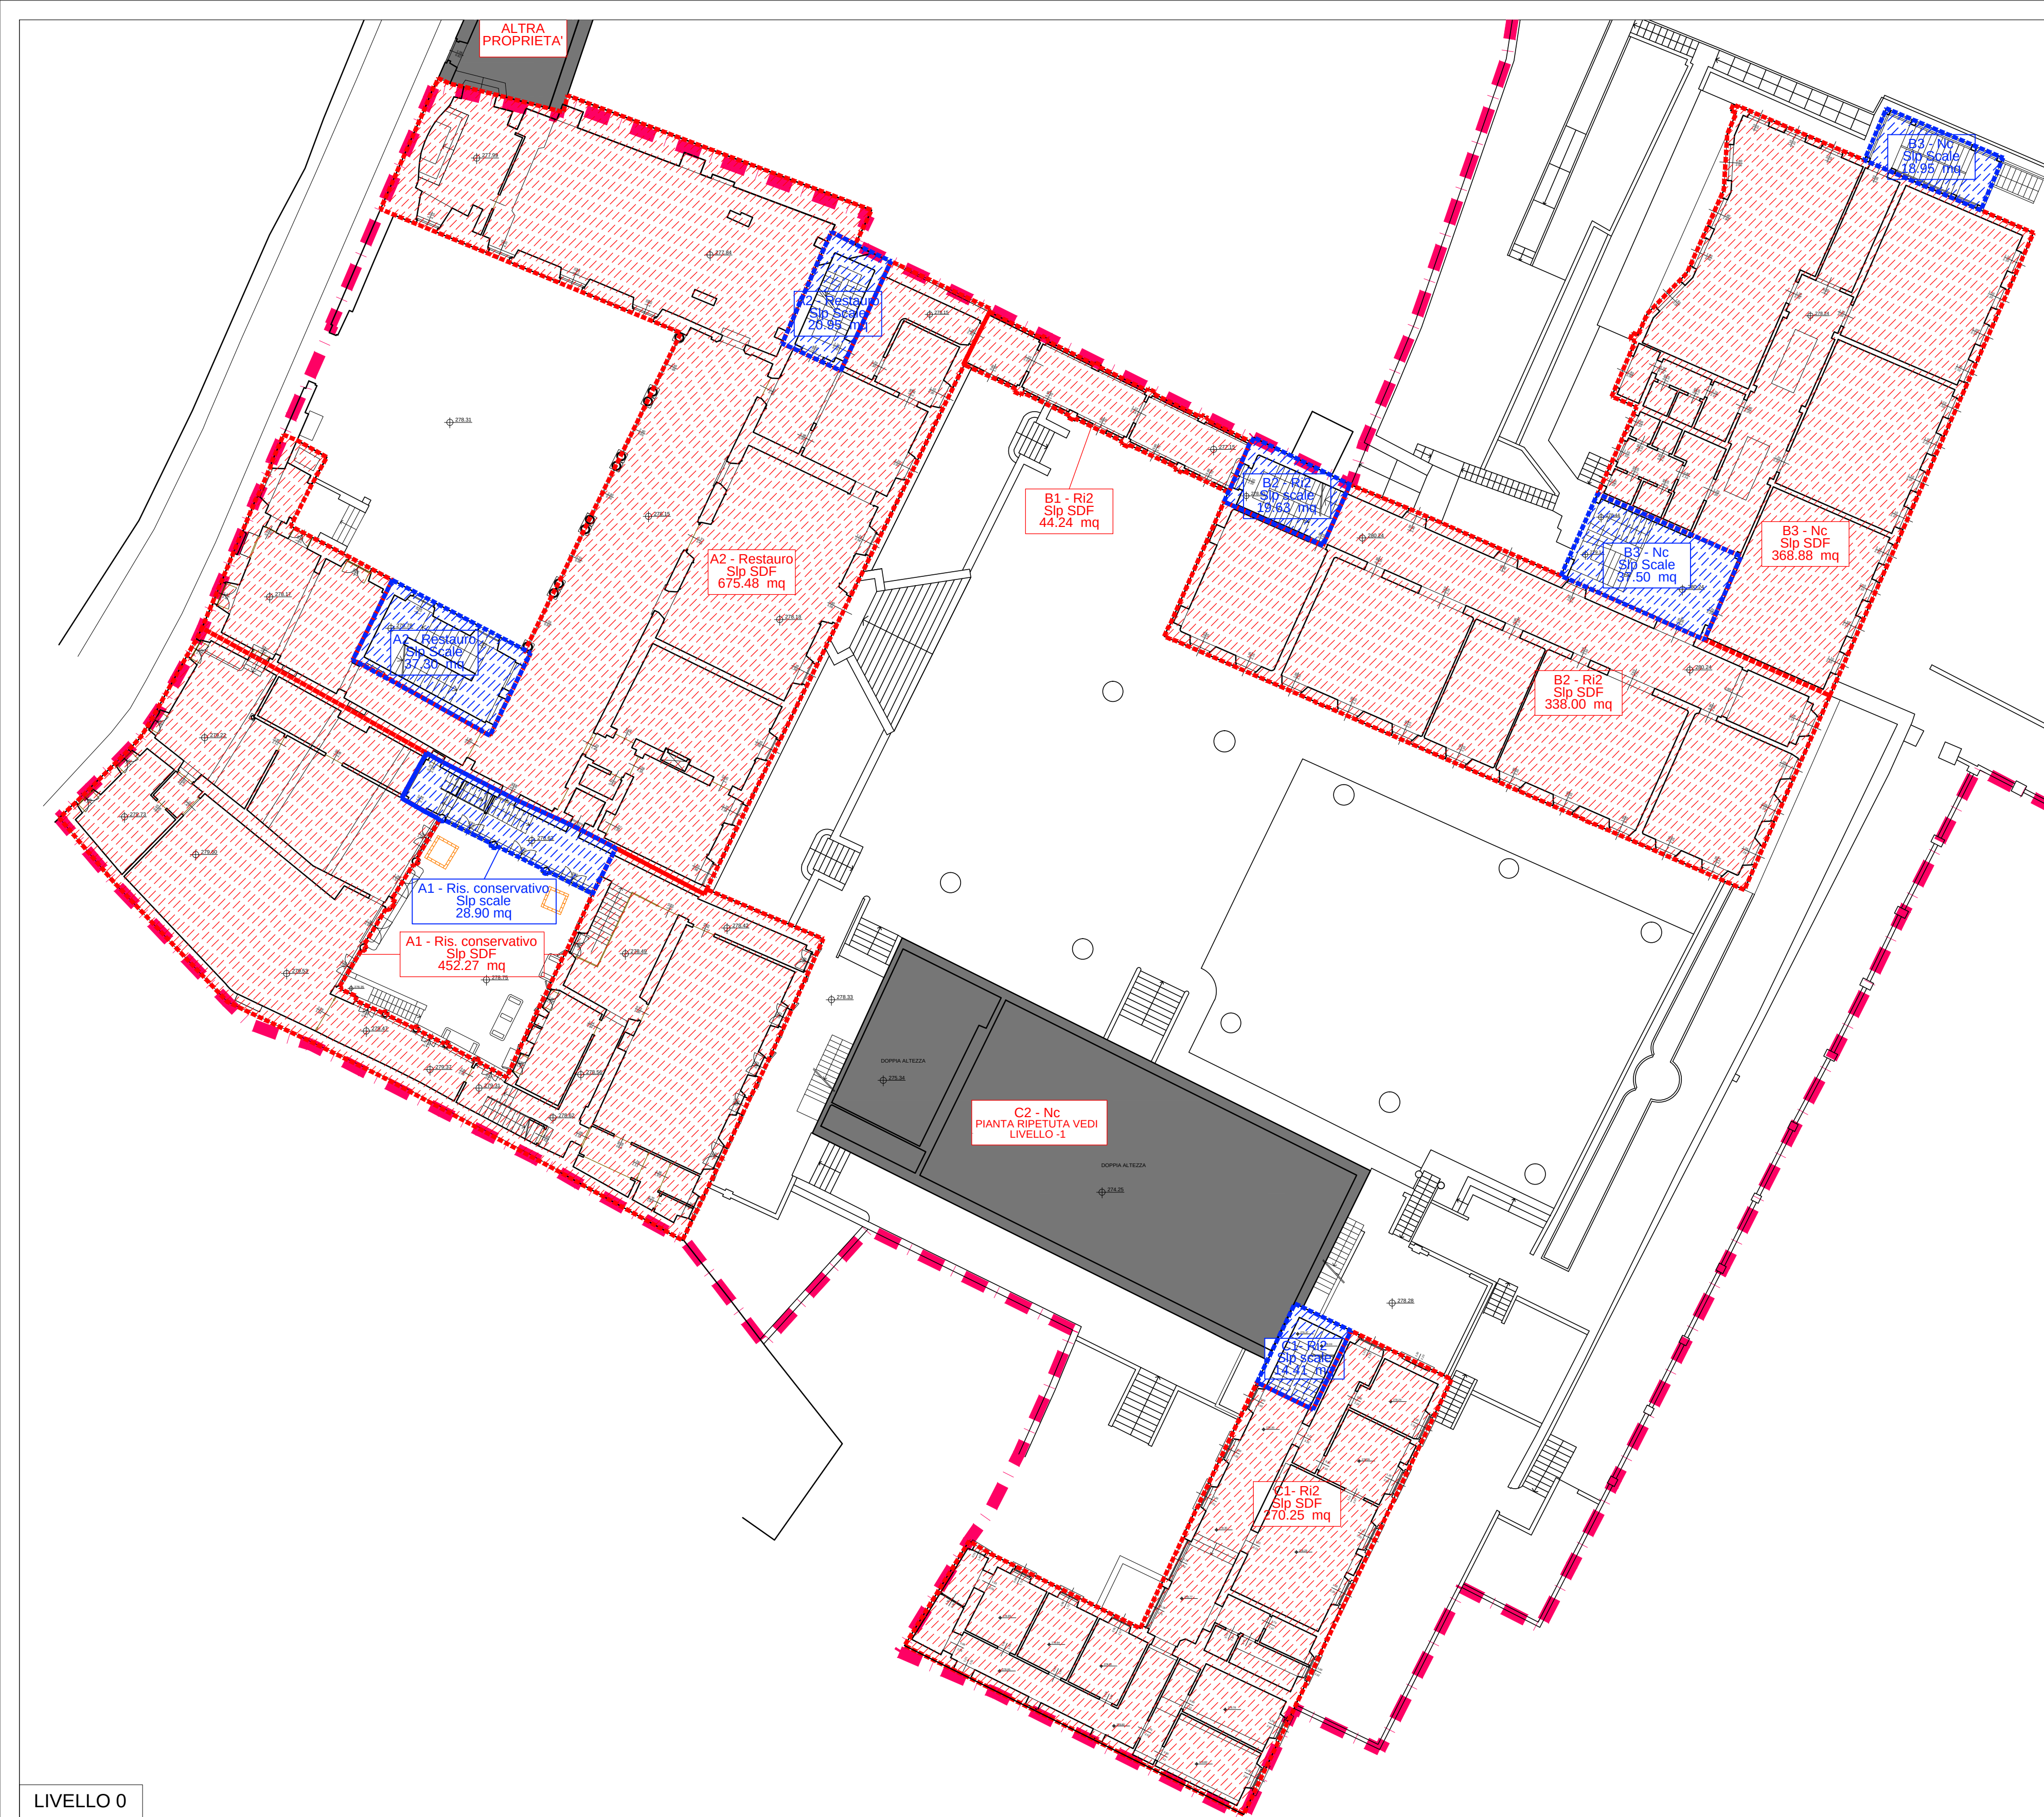

DIMOSTRAZIONE S.L.P. STATO DI FATTO						
Corpi di fabbrica	piano	S.l.p. spazi abitabili	S.l.p. scale	S.l.p. lorda totale	S.l.p. scale esistenti a decoro max 5% sp totale	S.l.p. esistente calcolata secondo ex art. 8.2.1 P.R. mq
CORPO A1	-1	483.85	0.00	483.85		
	0	452.27	28.90	481.17		
	1	453.52	36.69	490.21		
	2	427.41	22.96	450.37		
	Totale A1	1.817.05	88.55	1.905.60	95.28	1817.05
CORPO A2	-1	528.24	38.34	566.58		
	0	675.48	58.25	733.73		
	1	151.33	57.02	208.35		
	2	633.91	71.95	705.86		
	3	691.44	19.31	710.75		
Totale A2	Sottotetto	445.14	19.28	464.42		
		3.125.54	264.15	3.389.69	169.48	3220.21
TOTALE CORPI A1/A2		4.942.59	352.70	5.295.29		5.037.26
CORPO B1	-1	9.02	0.00	9.02		
	0	44.24	0.00	44.24		
	1	46.02	0.00	46.02		
	2	45.00	0.00	45.00		
	Totale B1	144.28	0.00	144.28	0.00	144.28
CORPO B2	-1	358.99	0.00	358.99		
	0	338.01	19.64	357.65		
	1	0.00	0.00	0.00		
	2	342.44	15.09	357.53		
	Totale B2	1.038.44	34.73	1.074.17	53.71	1039.44
CORPO B3	-3	399.34	57.76	457.10		
	-2	398.87	57.55	456.42		
	-1	398.24	57.59	455.83		
	0	368.88	56.45	425.33		
	Totale B3	1.565.33	229.35	1.794.68	88.73	1704.95
CORPI B4-B5						
B4	-3	92.42	0.00	92.42		
	-2	33.98	0.00	33.98		
B5	-1	126.40	0.00	126.40		
	0	0.00	0.00	0.00		
TOTALE CORPI B1/B2/B3		2.875.45	264.08	3.139.53		3015.07
CORPO C1	-2	223.97	26.51	250.48		
	-1	324.74	22.96	347.70		
	0	270.25	14.41	284.66		
	1	261.49	12.96	274.05		
	Totale C1	1.080.45	76.44	1.156.89	57.84	1099.05
CORPO C2	-1	342.64	0.00	342.64		
	0	342.64	0.00	342.64	0.00	342.64
	1					
	2					
	Totale C2					
TOTALE CORPI C1/C2		1.423.09	76.44	1.499.53		1.441.69
TOTALE mq.		9.241	693	9.934		
TOTALE S.L.P. ESISTENTE CALCOLATA SECONDO ex art. 8.2.1 PIANO delle REGOLE mq.						9.494